


2D PROPOSED

PHASE 3

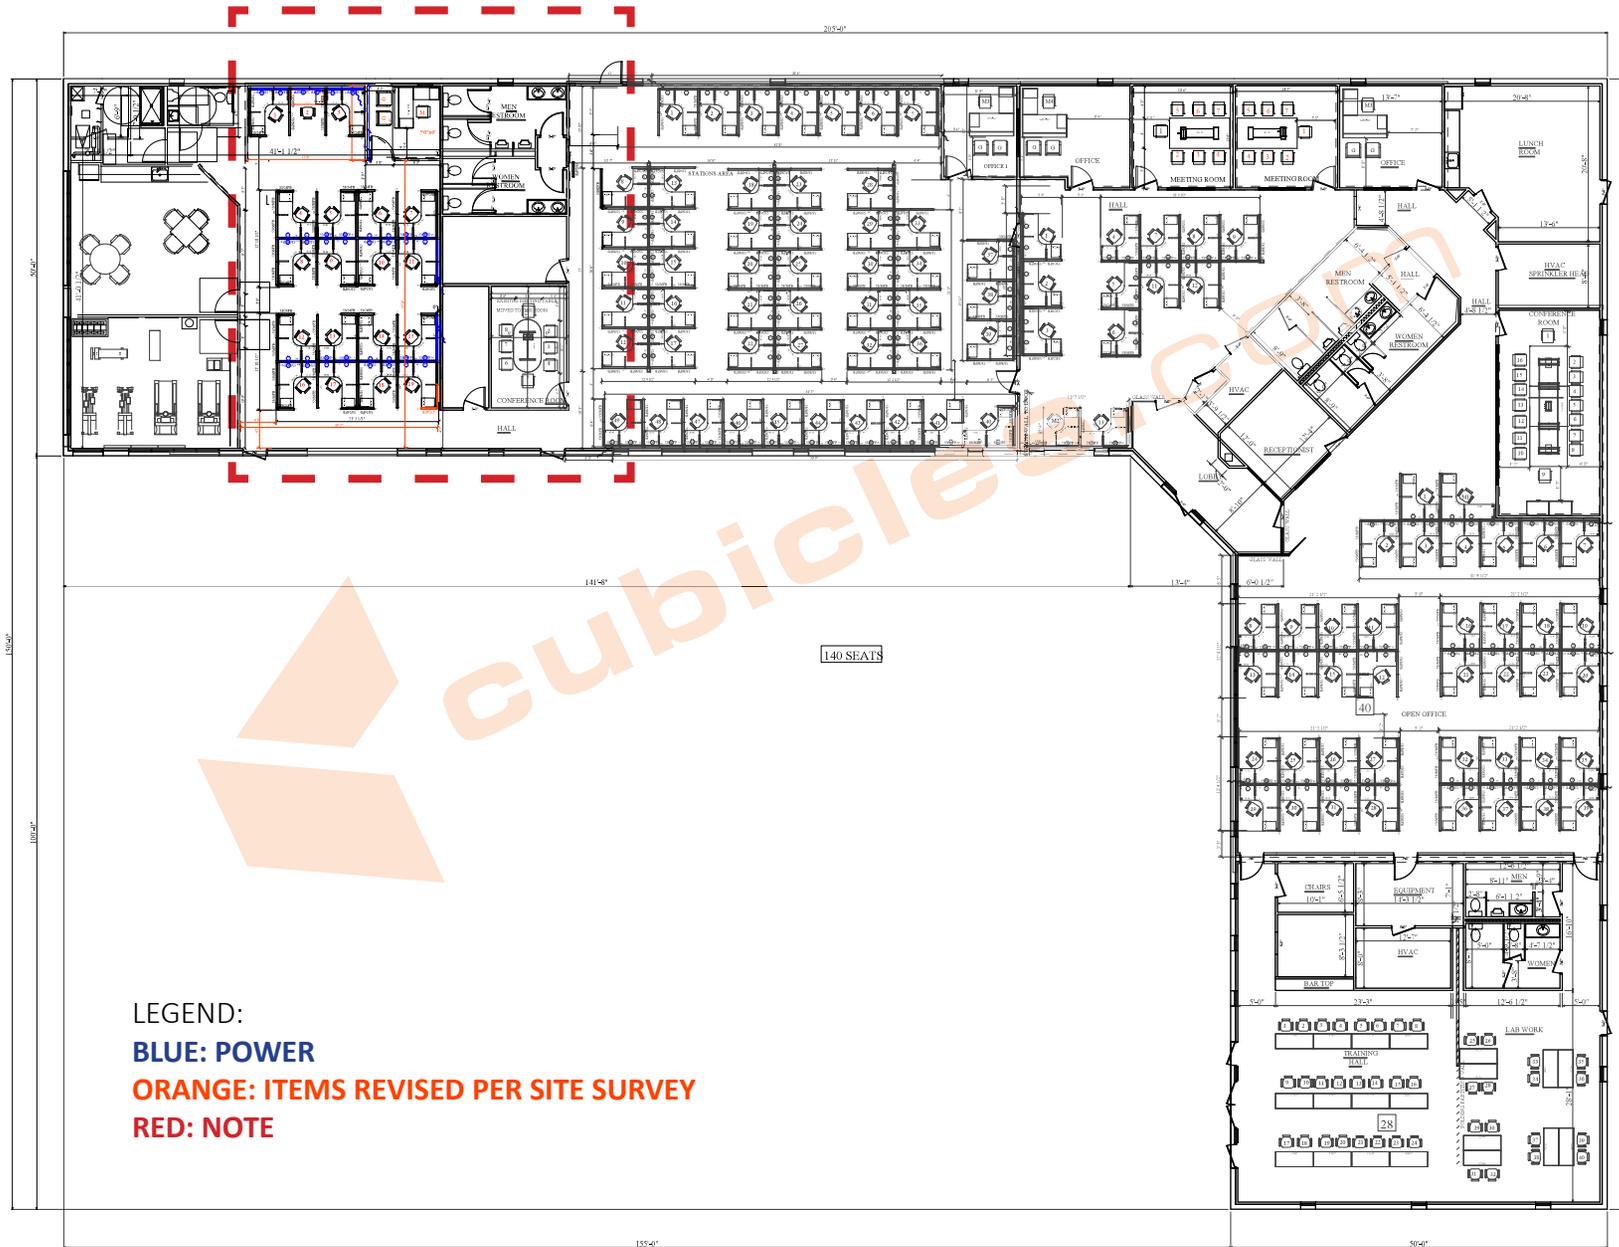

LEGEND:

**BLUE:** POWER

**ORANGE:** ITEMS REVISED PER SITE SURVEY

**RED:** NOTE

2D PROPOSED [ ] PHASE 3

**STATION AREA - OPS**

[17] 5'x6'x53"H POWERED STATIONS WITH BOX/BOX/FILE PEDESTALS

[1] 5'x6'x47"/53"H POWERED STATIONS WITH BOX/BOX/FILE PEDESTALS

[1] 54"Wx24"Dx53"H POWERED STATION WITH BOX/BOX/FILE PEDESTAL

**OFFICE - CHR**

[1] 5'6"x6' L-SHAPE DESK WITH BOX/BOX/FILE PEDESTALS

FILE/FILE PEDESTALS

