


EXISTING 3D LAYOUT

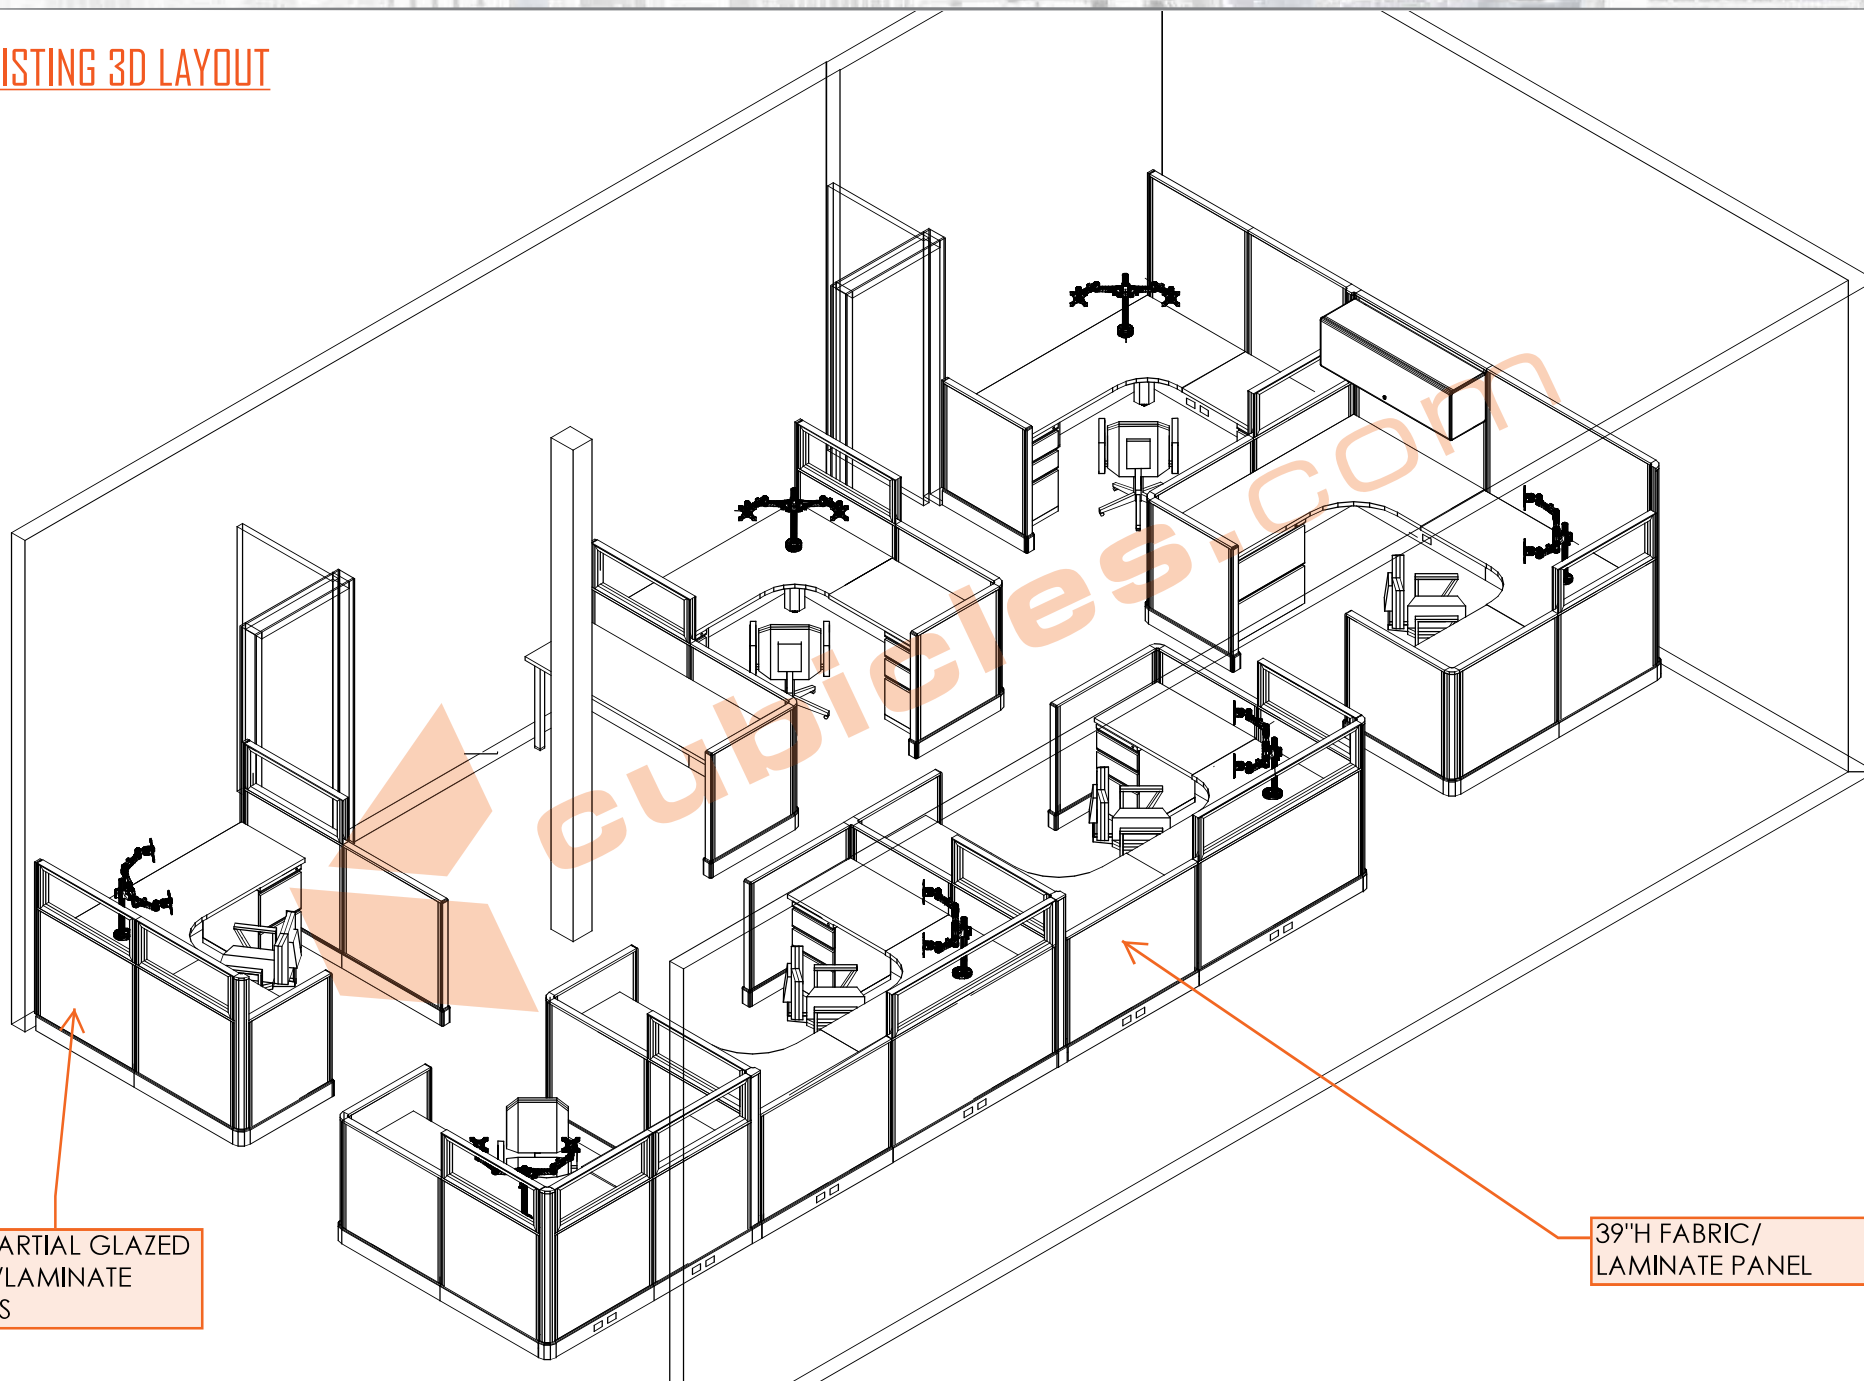

53"H PARTIAL GLAZED
FABRIC/LAMINATE
PANELS

39"H FABRIC/
LAMINATE PANEL

NEW 3D LAYOUT PROPOSAL

Existing 36"x39"H fabric panels -
added [1] new 36x14"H glass
stacker

Existing 30"x39"H fabric panels -
added [2] new 30x14"H glass
stackers

Existing 30"x39"H fabric panels -
added [1] new 30x14"H fabric
stacker & [1] new 30x14"H glass
stacker

Existing 36"x39"H fabric panels -
added [1] new 36x14"H fabric
stacker

Existing 36"x39"H fabric panels -
added [2] new 36x14"H glass
stackers

Existing 30"x39"H fabric panels -
added [1] new 30x14"H glass
stacker

Re-used existing
glass stackers

Existing 36"x53"H partial glass
panels (39+14) knocked down
added [1] new 36x14"H fabric
stacker & re-used [1] existing
36x14"H glass stacker

Existing 60"x53"H partial glass
panels (39+14) knocked down,
added [1] new 60x14"H glass
stacker & re-used [1] existing
60x14"H glass stacker

Existing 60"x53"H partial glass
panels (39+14) knocked down,
added [1] new 60x14"H fabric
stacker & re-used [1] existing
60x14"H glass stacker

Existing 36"x39"H fabric panels -
added [1] new 36x14"H fabric
stacker & [1] new 36x14"H glass
stacker

Existing 48"x39"H fabric panels -
added [1] new 48"x14"H fabric
stacker & [1] new 48"x14"H glass
stacker