


2D PROPOSED PLAN

AREA A

AREA B

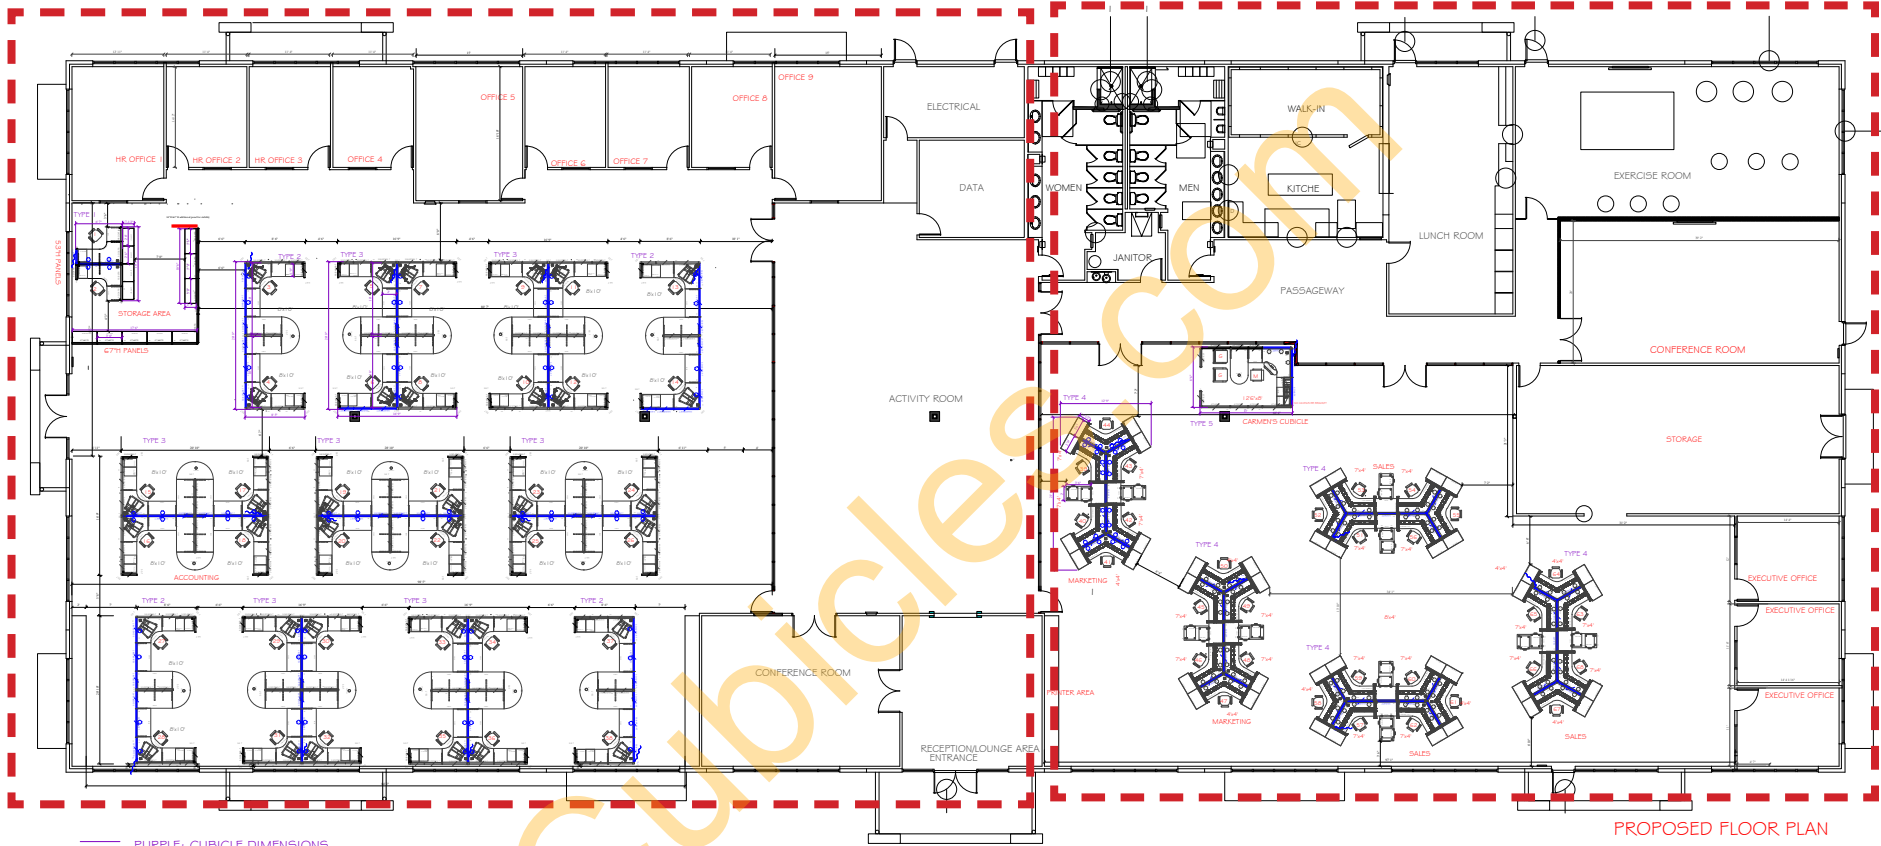

PROPOSED FLOOR PLAN

LEGEND

BLUE: POWERED PANELS

BLACK: NON POWERED PANELS AND WORKSTATIONS