



AREA A

(2) 5'x6'x39"H

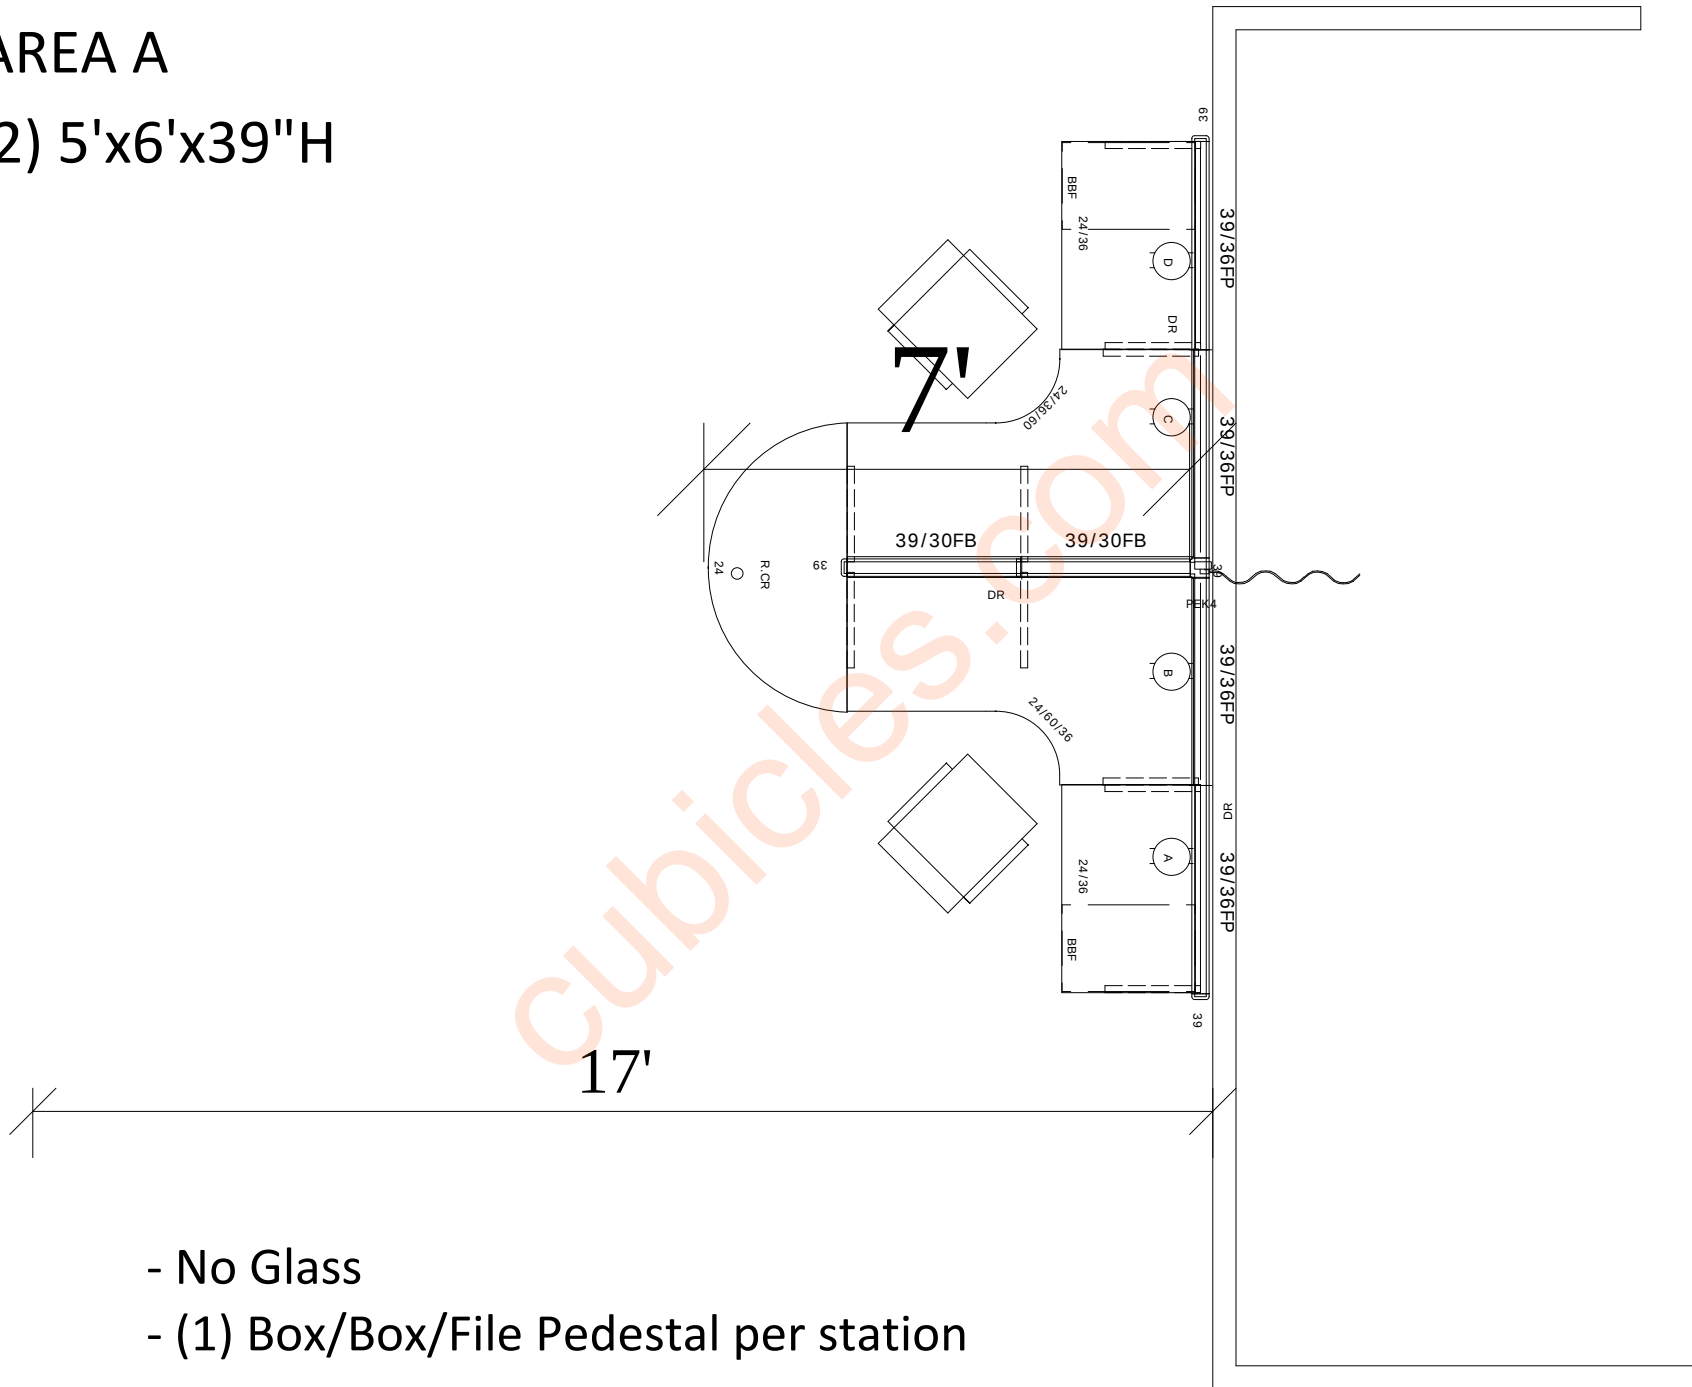

- No Glass
- (1) Box/Box/File Pedestal per station

AREA B

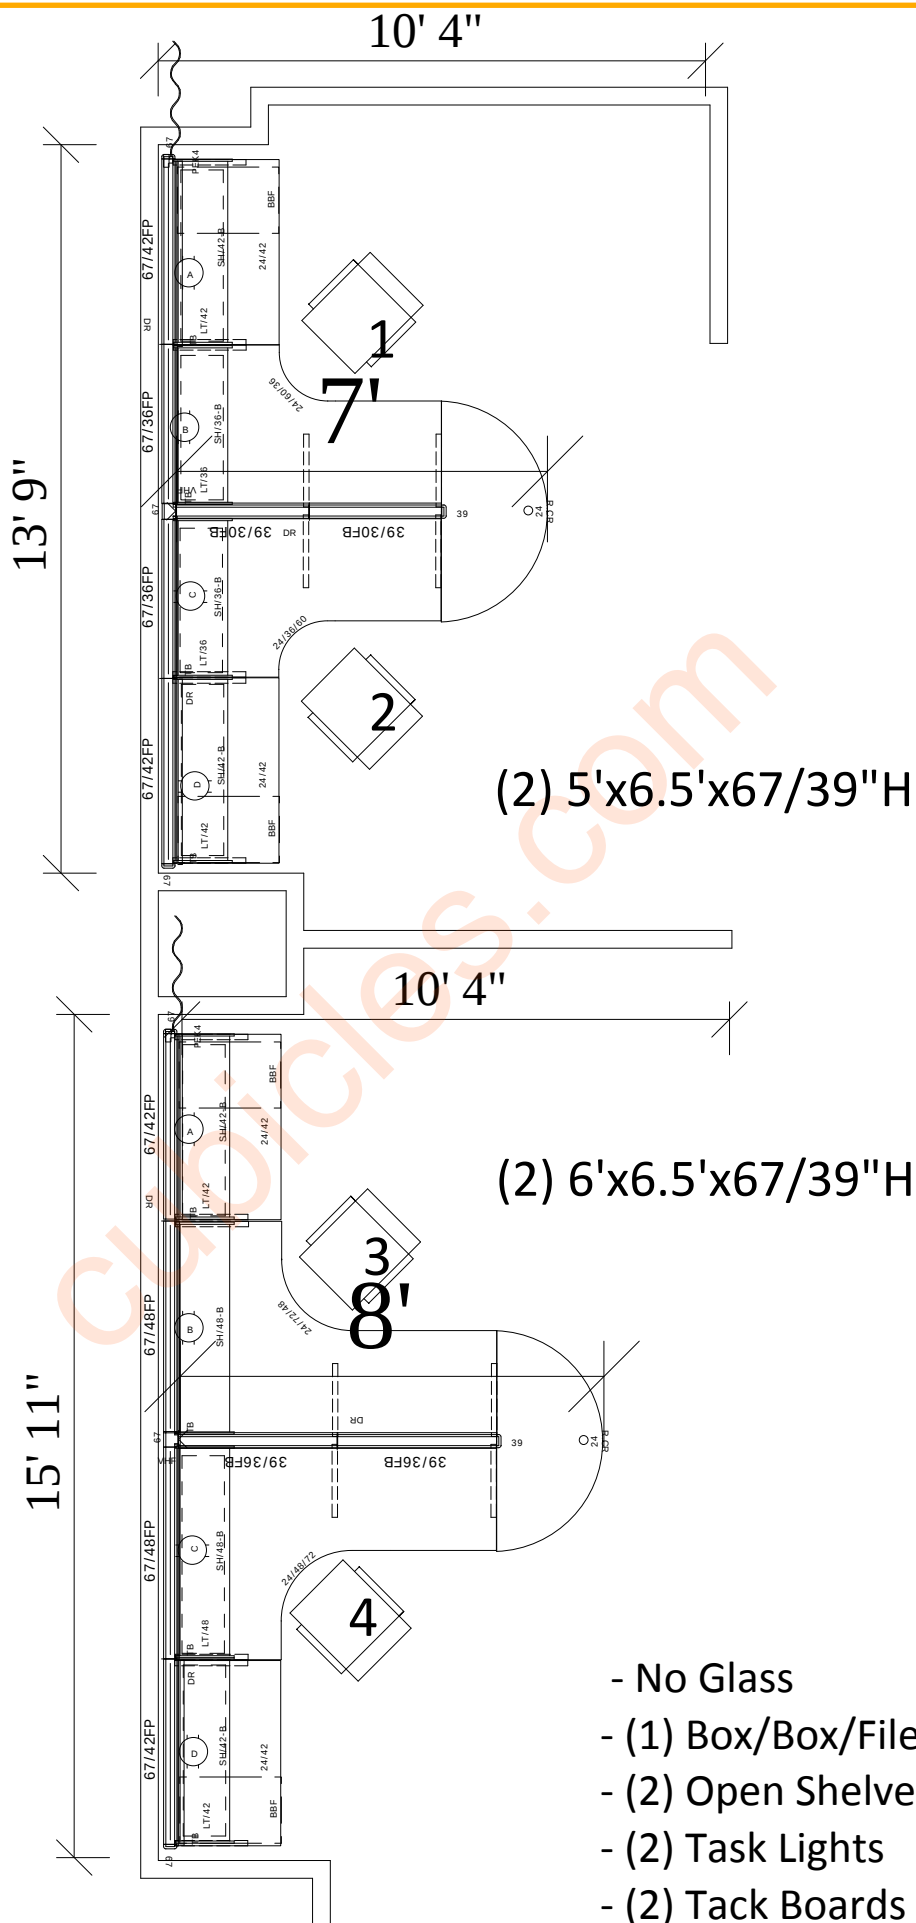

- No Glass
- (1) Box/Box/File Pedestal
- (2) Open Shelves
- (2) Task Lights
- (2) Tack Boards per station



Date: