


PROPOSED FURNITURE LAYOUT - CUBICLE AREAS

FIDELITY PAYMENT SERVICES, LAKEWOOD *

[73] CUBICLE STATIONS

[6] AGENTS OFFICE STATIONS

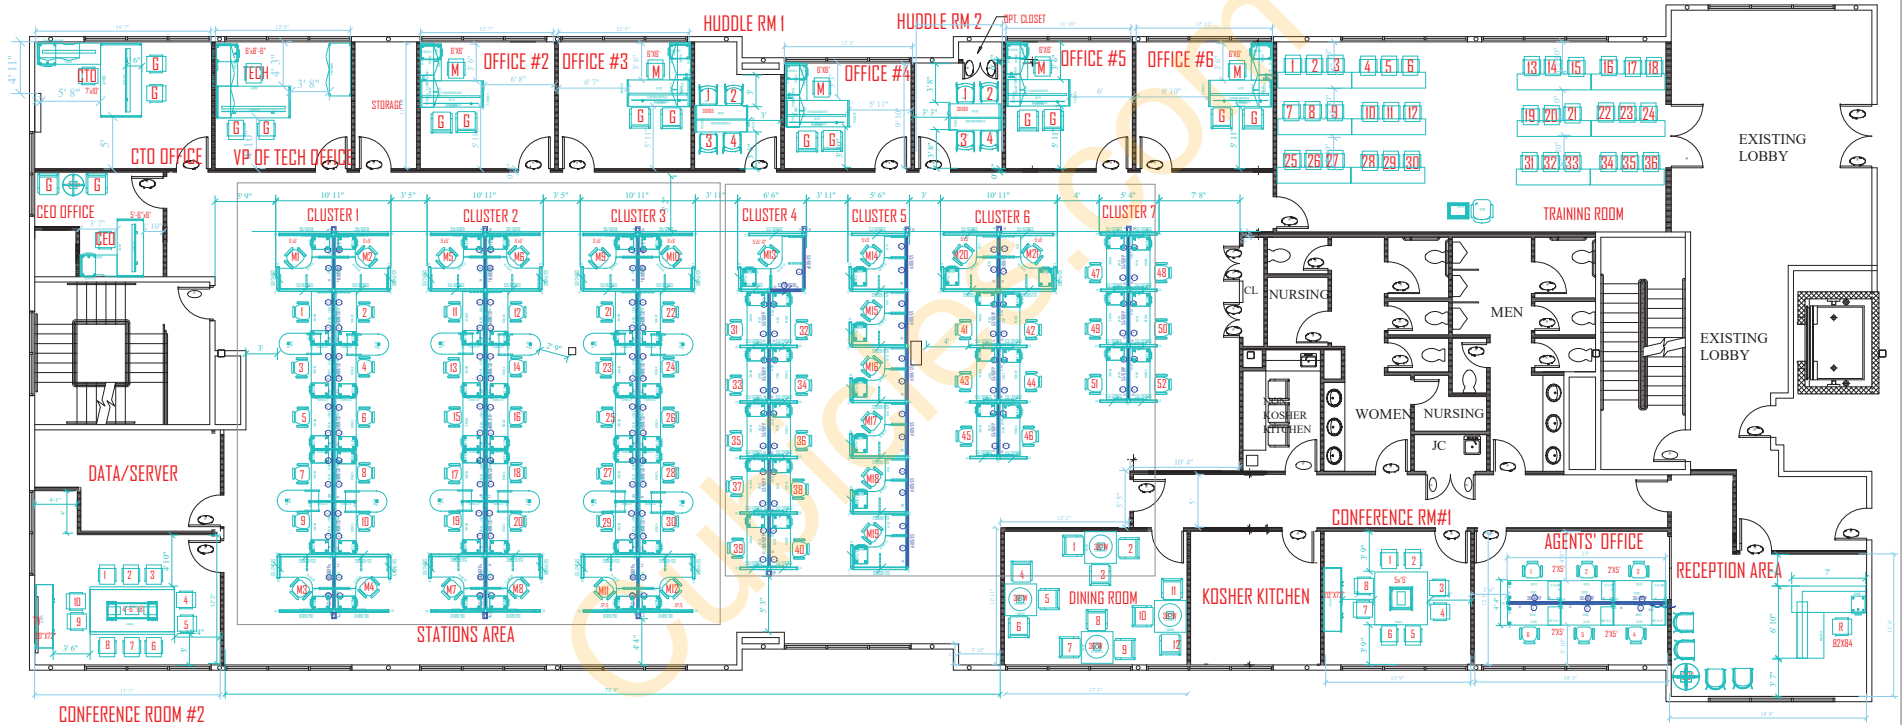

DARK BLUE - POWER ELEMENTS
LIGHT BLUE - NEW FURNITURE