


PROPOSED LAYOUT

2D LAYOUT

O2 CUBICLES - GRADE 1 FINISHES | GLOBAL TABLES | CHERRYMAN CASEGOODS

- [52] 5'X6'X53" H POWERED STATIONS WITH BBF PEDESTAL
- OFFICE - [1] 6'X6' L-SHAPE DESK WITH BBF/FF PEDESTAL
- MEETING ROOM - [1] 6'X3' MEETING TABLE WITH POWER MODULE
- CONFERENCE ROOM - [1] 5'X16' CONFERENCE TABLE WITH POWER MODULE ,

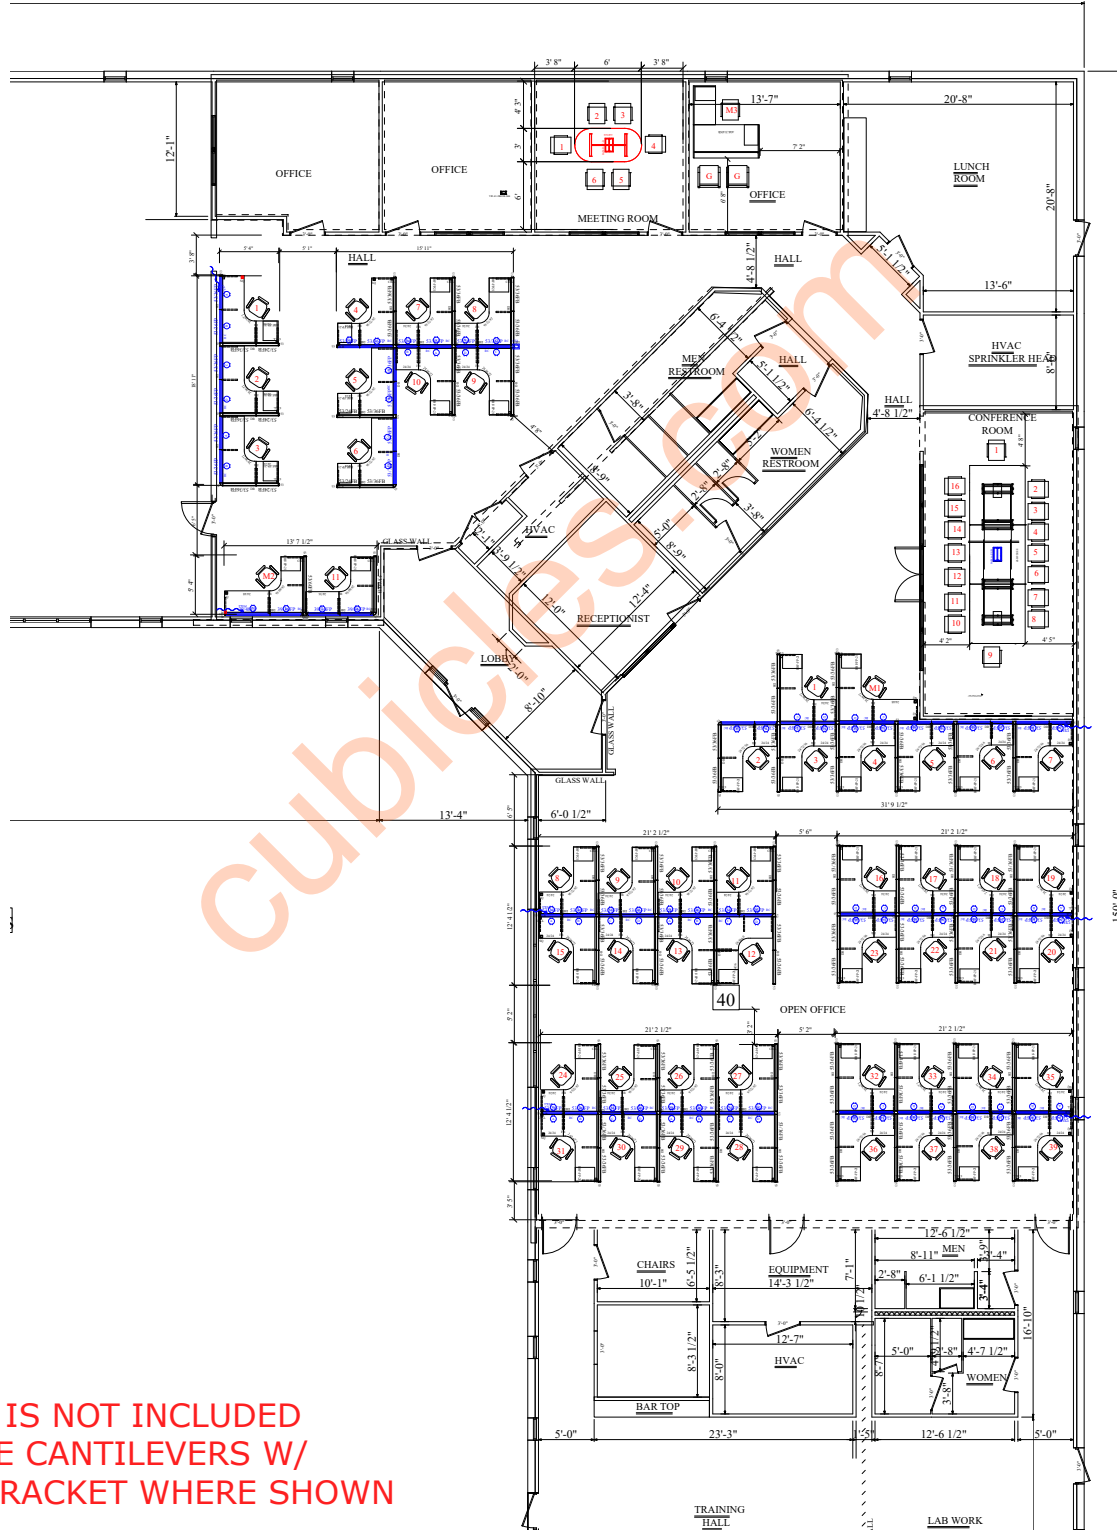

*SEATING IS NOT INCLUDED
**REPLACE CANTILEVERS W/
CORNER BRACKET WHERE SHOWN