


OVERALL LAYOUT

- [26] Workstations
- [1] Cafe/ Lounge Area
- [2] Conference Rooms
- [3] Offices
- [1] Elevator Lobby
- [2] Phone Rooms
- Workstation Open Area (1, & 2)

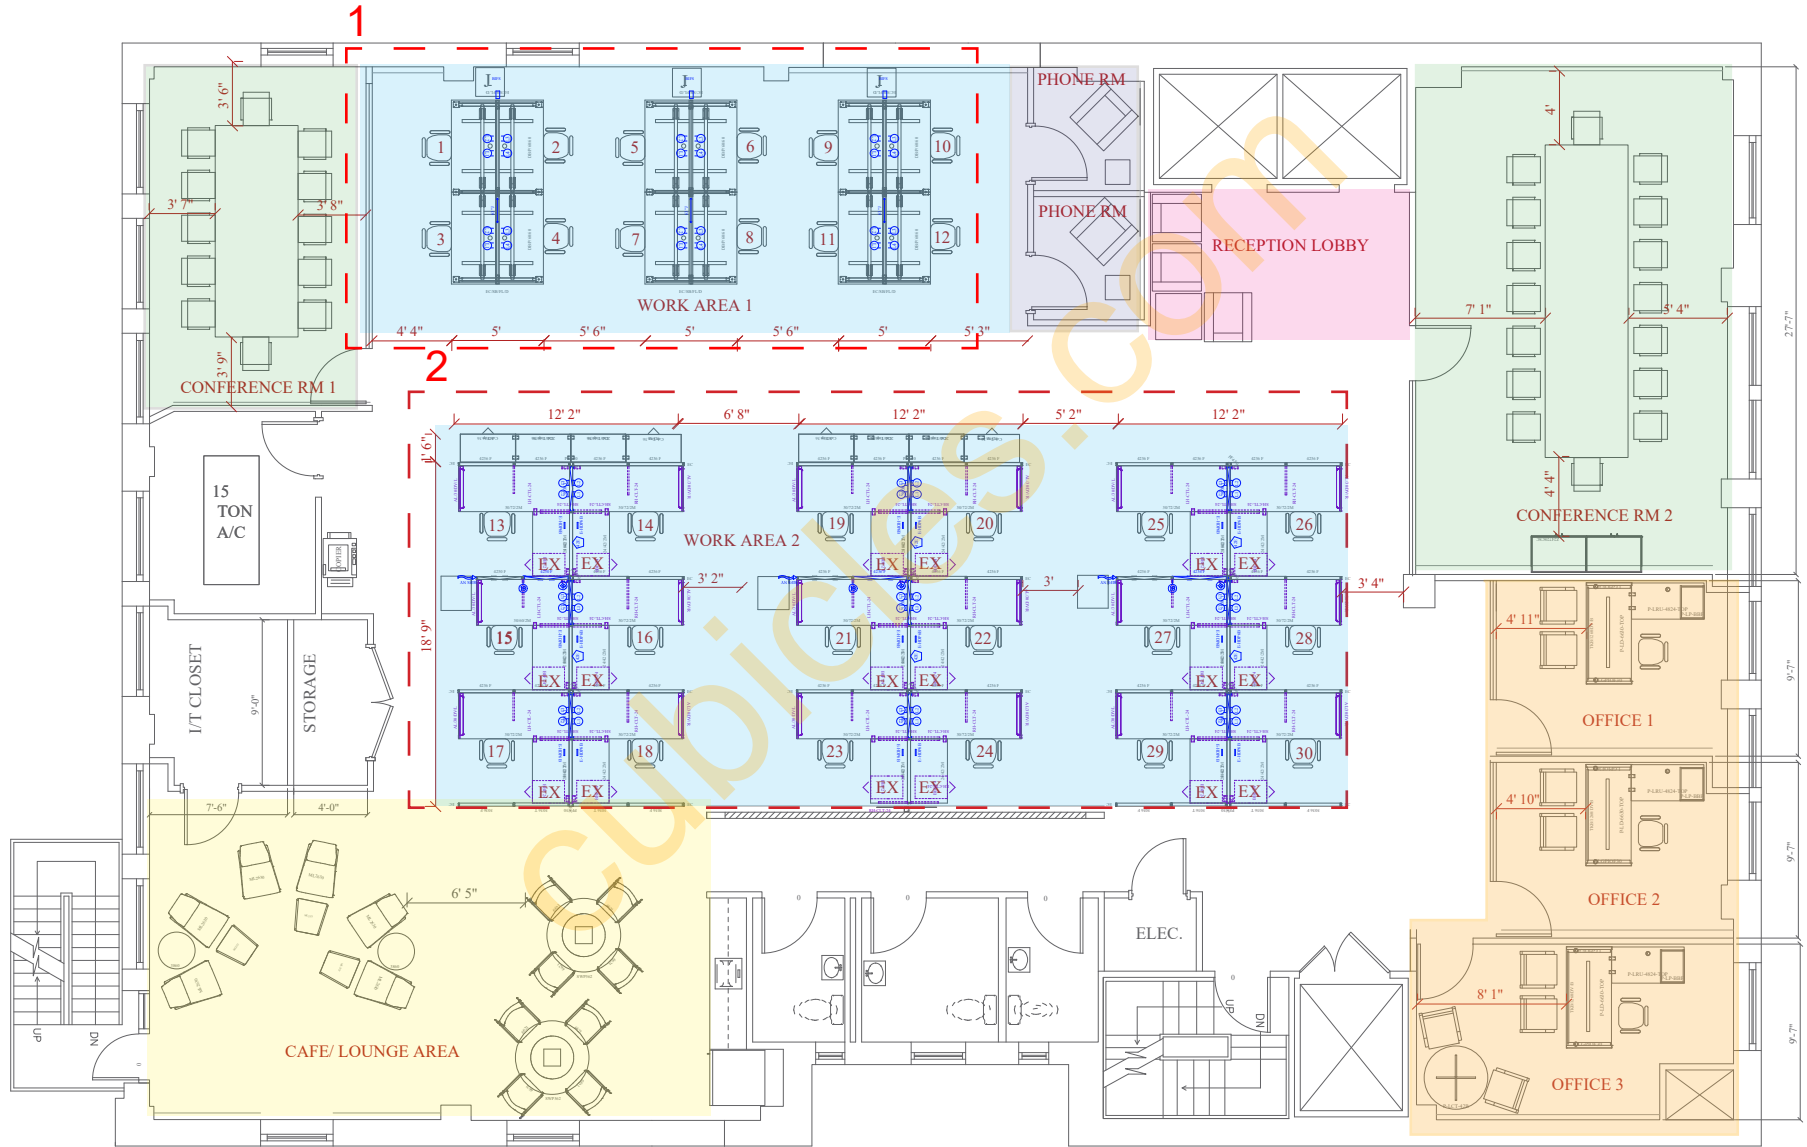

*Only highlighted areas in legend are in contract

WALLS TO RECEIVE WHITE BOARD PAINT FROM 3' ABOVE FLOOR TO 7' ABOVE FLOOR (4' HORIZONTAL)