


2D OVERALL

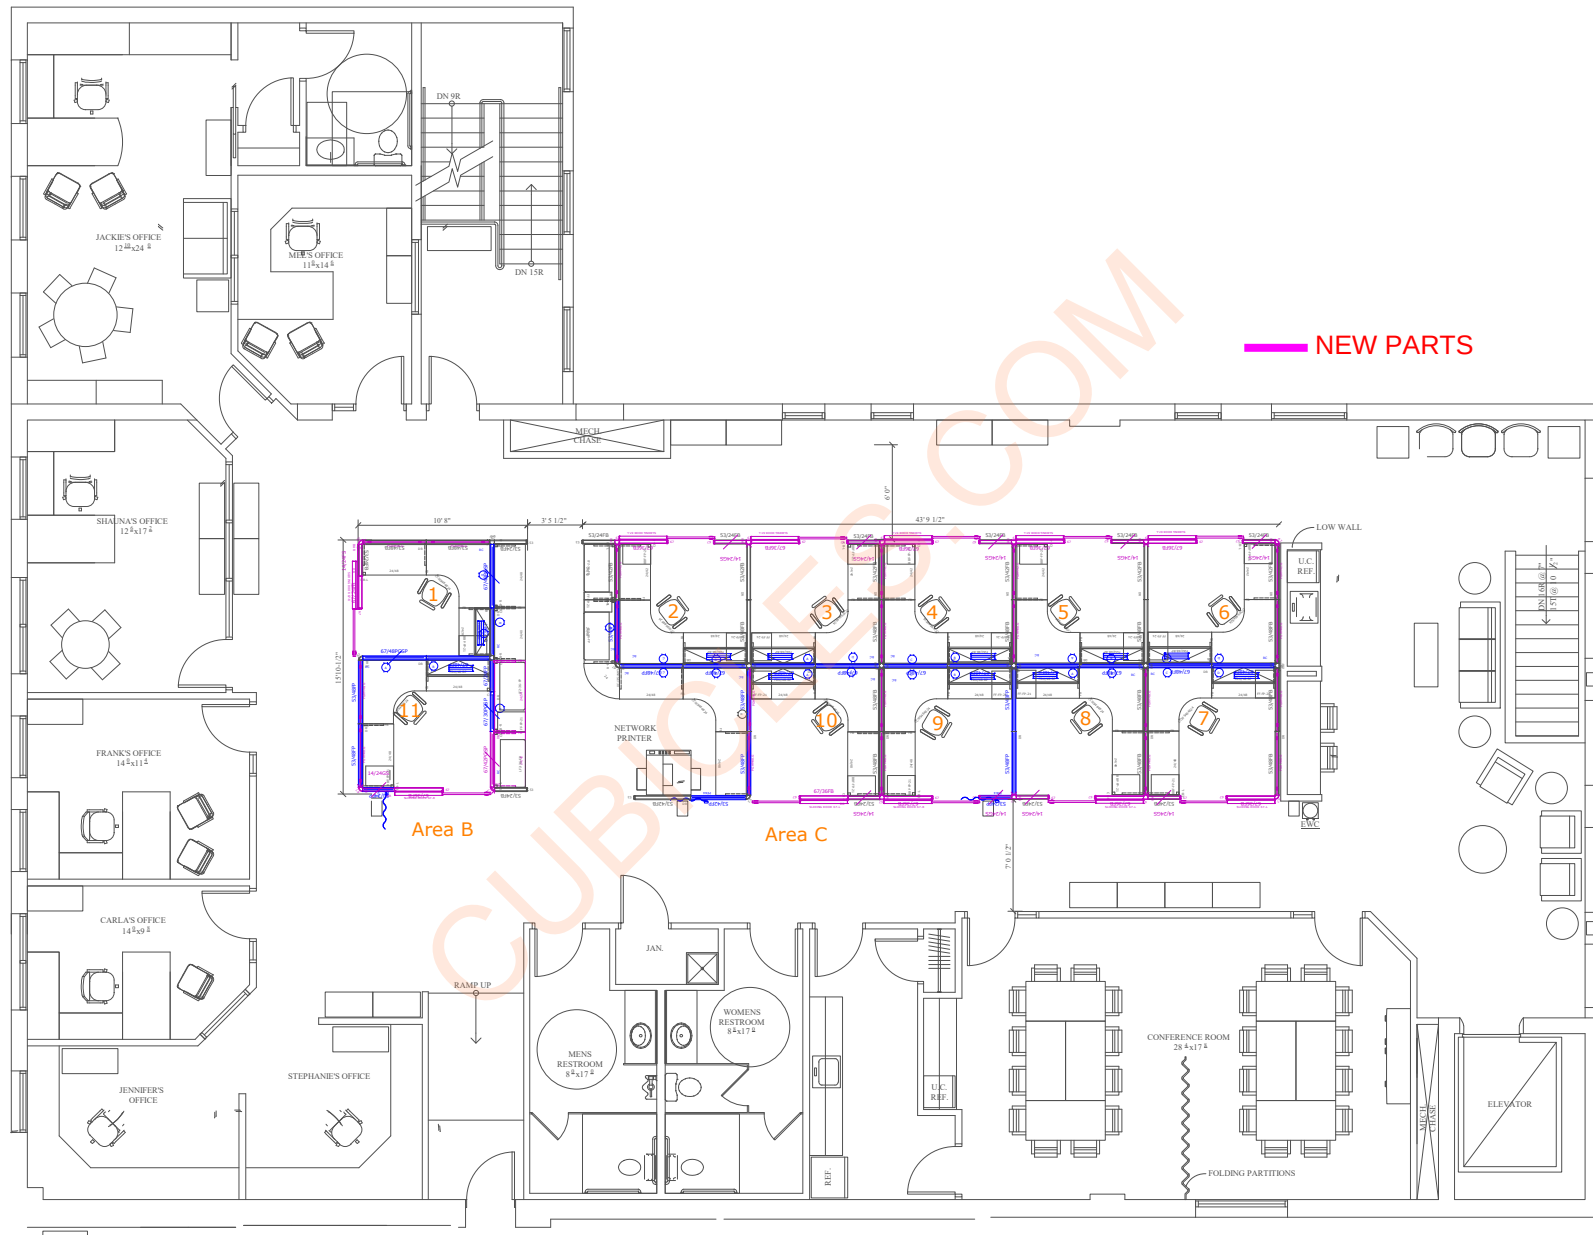


SCOPE:

- [4] 42"Wx14"H clear glass mullions – installed on top of 53"H existing panels
 - [16] 48"Wx14"H clear glass mullions – installed on top of 53"H existing panels
 - [1] NEW 24"X67"H FABRIC PANEL – ADDED TO STATION #1
 - [2] NEW 36"X67"H FABRIC PANLES – ADDED TO STATION #11 & #10
 - [10] 24X14"H GLASS STACKERS – installed on top of existing 53"H panels
 - [1] 24X14"H FABRIC STACKER – installed on top of existing 53"H panel - station #1
 - [8] EXISTING 24"X53"H FABRIC PANELS SWITCHED WITH NEW 36"X67"H FABRIC PANELS
 - [1] 36"X67"H EXISTING PANEL SWITCHED TO 42"X67" h PARTIALLY GLAZED PANEL (53+14) – STATION #11
 - [1] 24X90 EXISTING LAMINATE WORKSURFACE SWITCHED WITH [1] 24X42 +[1] 24X54 NEW LAMINATE WORKSURFACES
 - [11] NEW 67"H SLIDING DOORS INSTALLED
- New connectors to be installed/switched

2D LAYOUT

CLOSE-UP VIEW

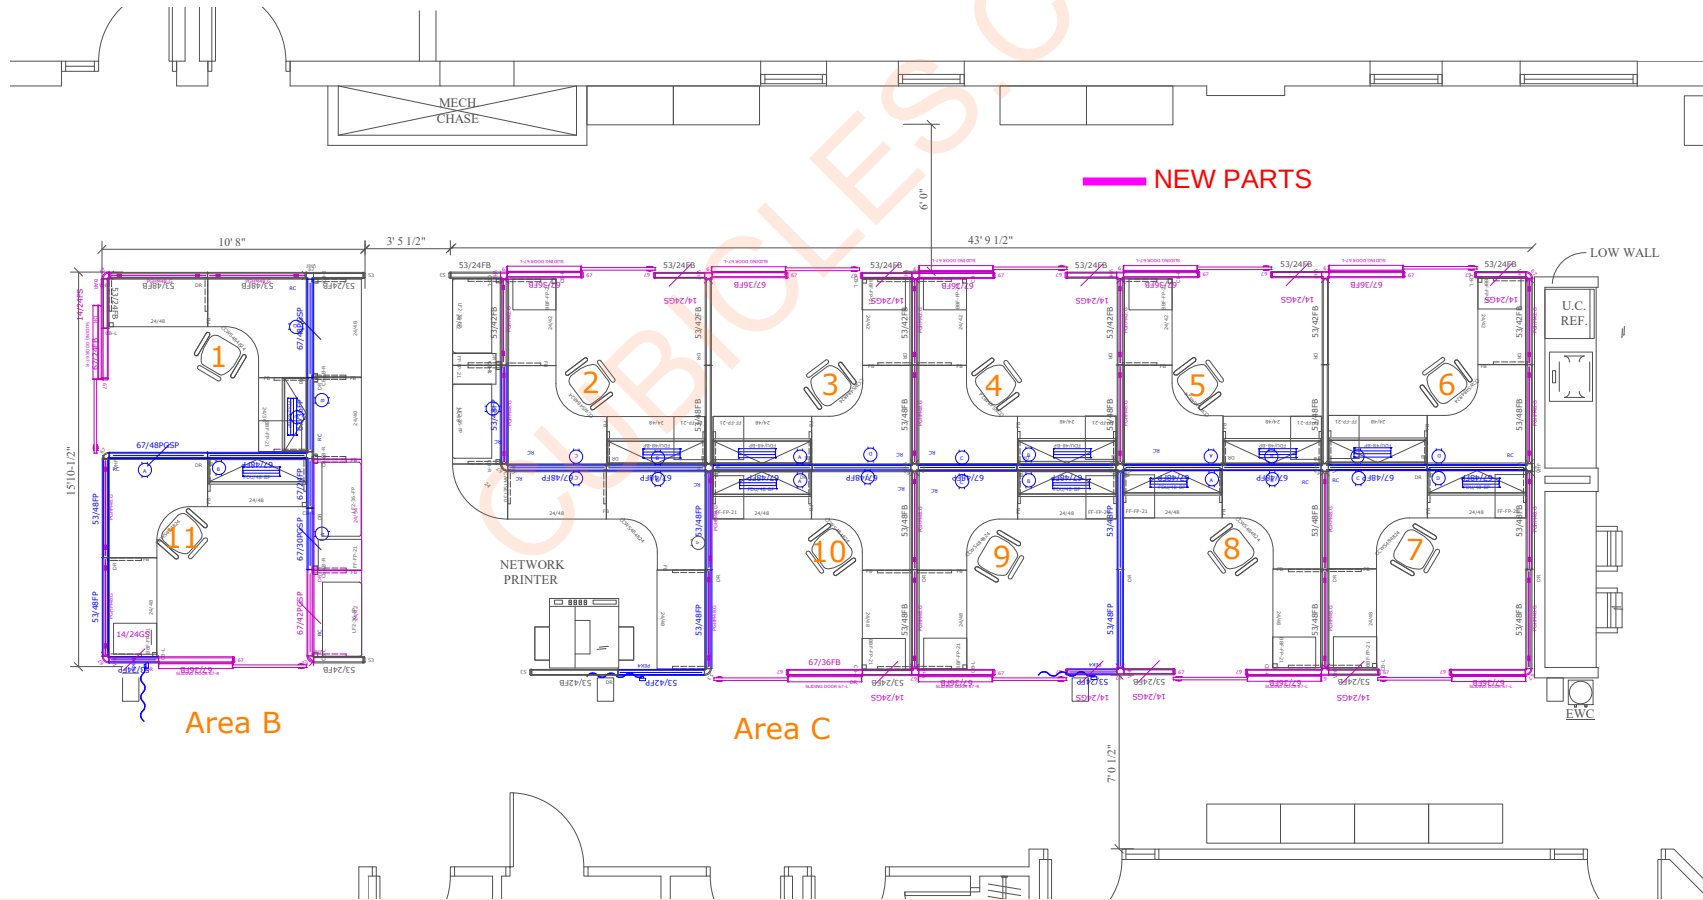

MECH CHASE

10' 8"

3' 5 1/2"

43' 9 1/2"

6' 0"

7' 0 1/2"

15' 10 1/2"

1

2

3

4

5

6

7

8

9

10

11

NETWORK PRINTER

JAN.

RAMP UP

LOW WALL

U.C. REF.

EWC

COPY

LEFT OVER PARTS