


EXISTING CUBICLES / PARTS
HIGHLIGHTED IN RED ARE NEW

PHASE 2 / CUBICLES NOT ORDERED YET

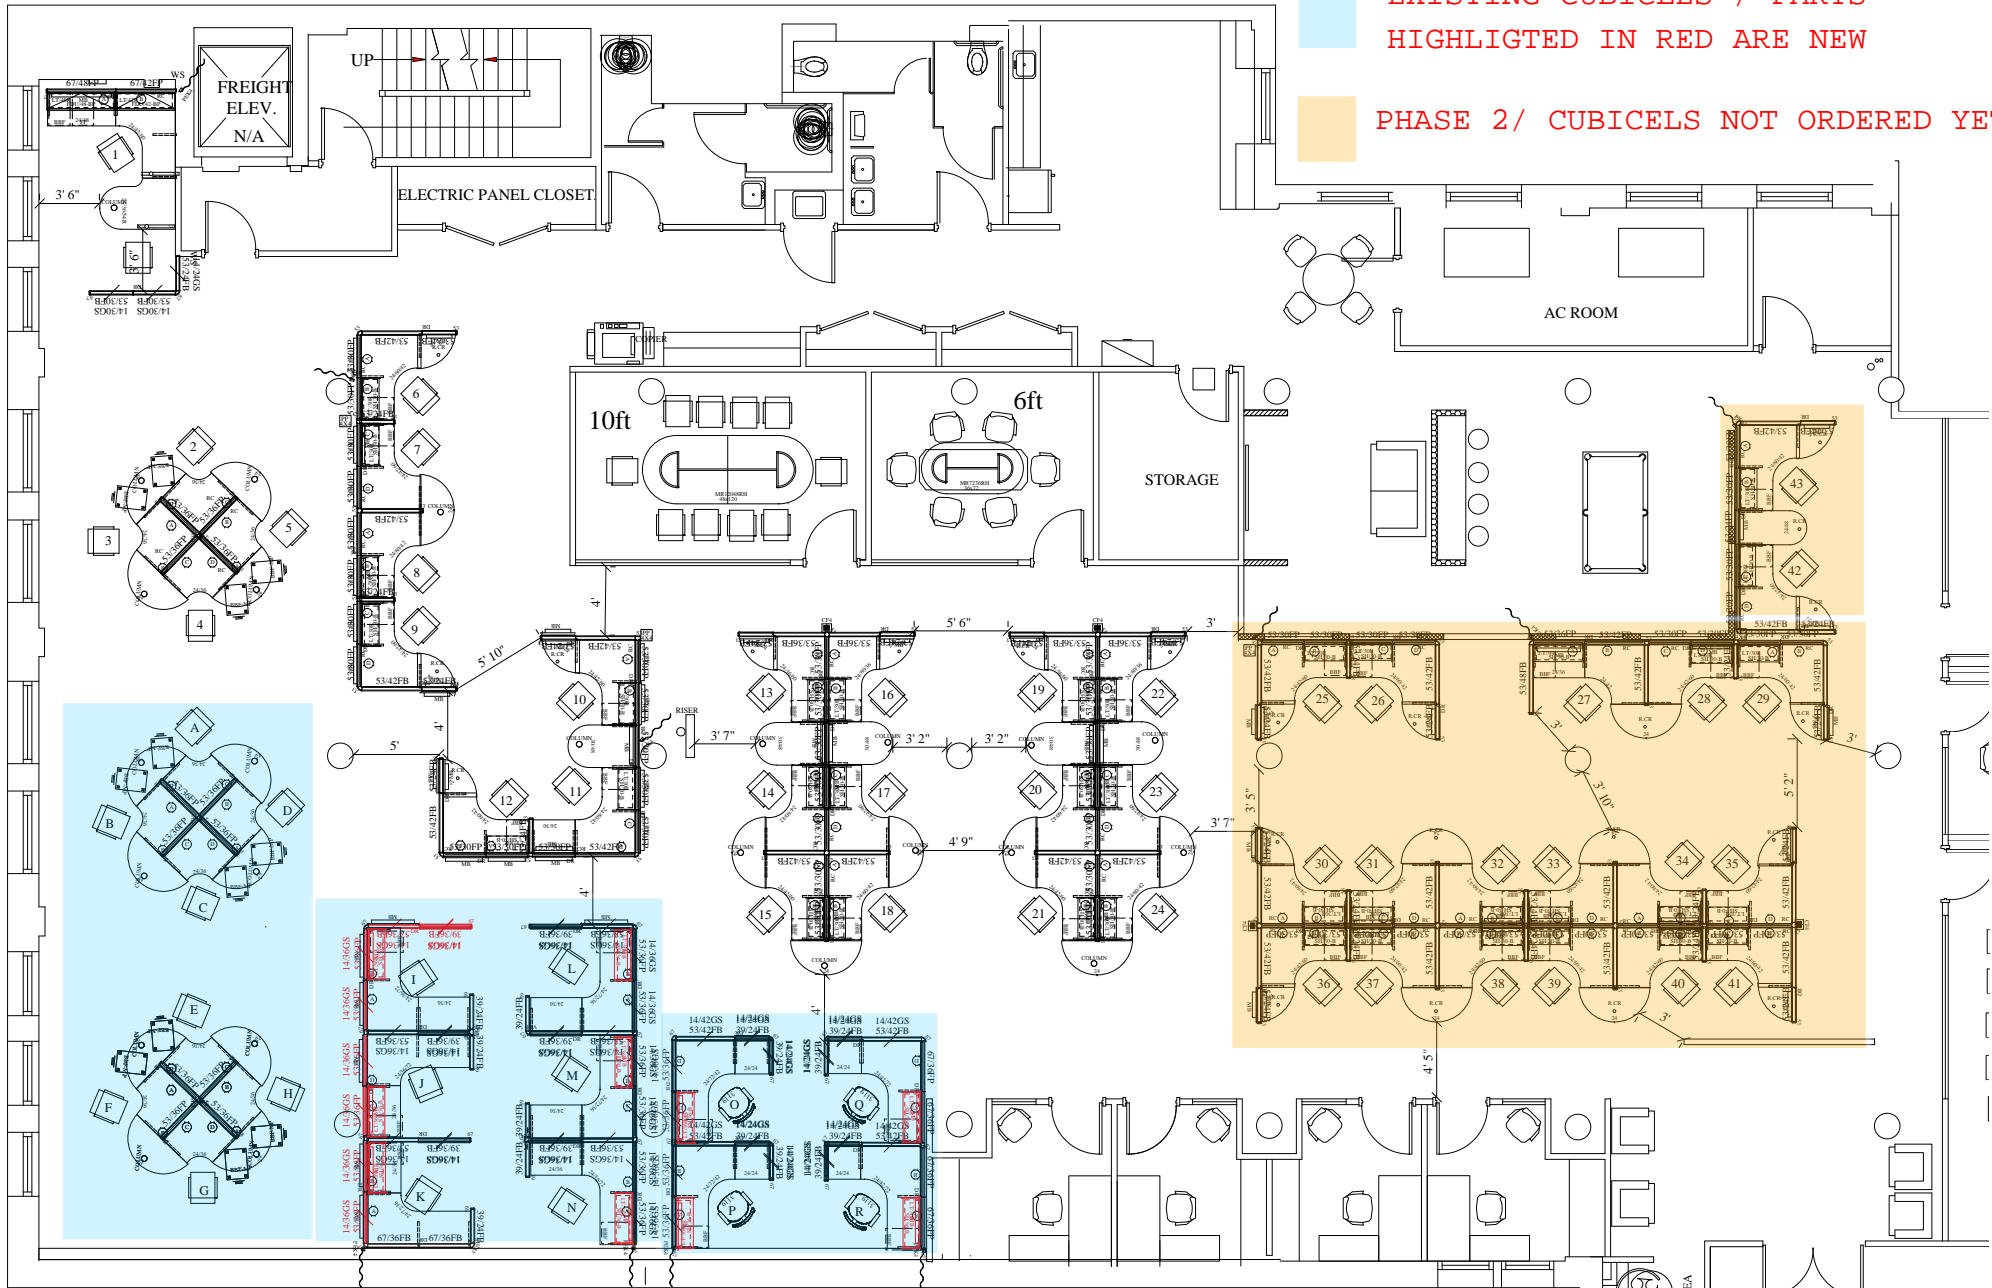

REVISED LAYOUT

43 NEW

KEY

NEW : NUMBERED STATIONS [1-43]

