


OVERALL LAYOUT

ITEMS IN RED TO BE INSTALLED

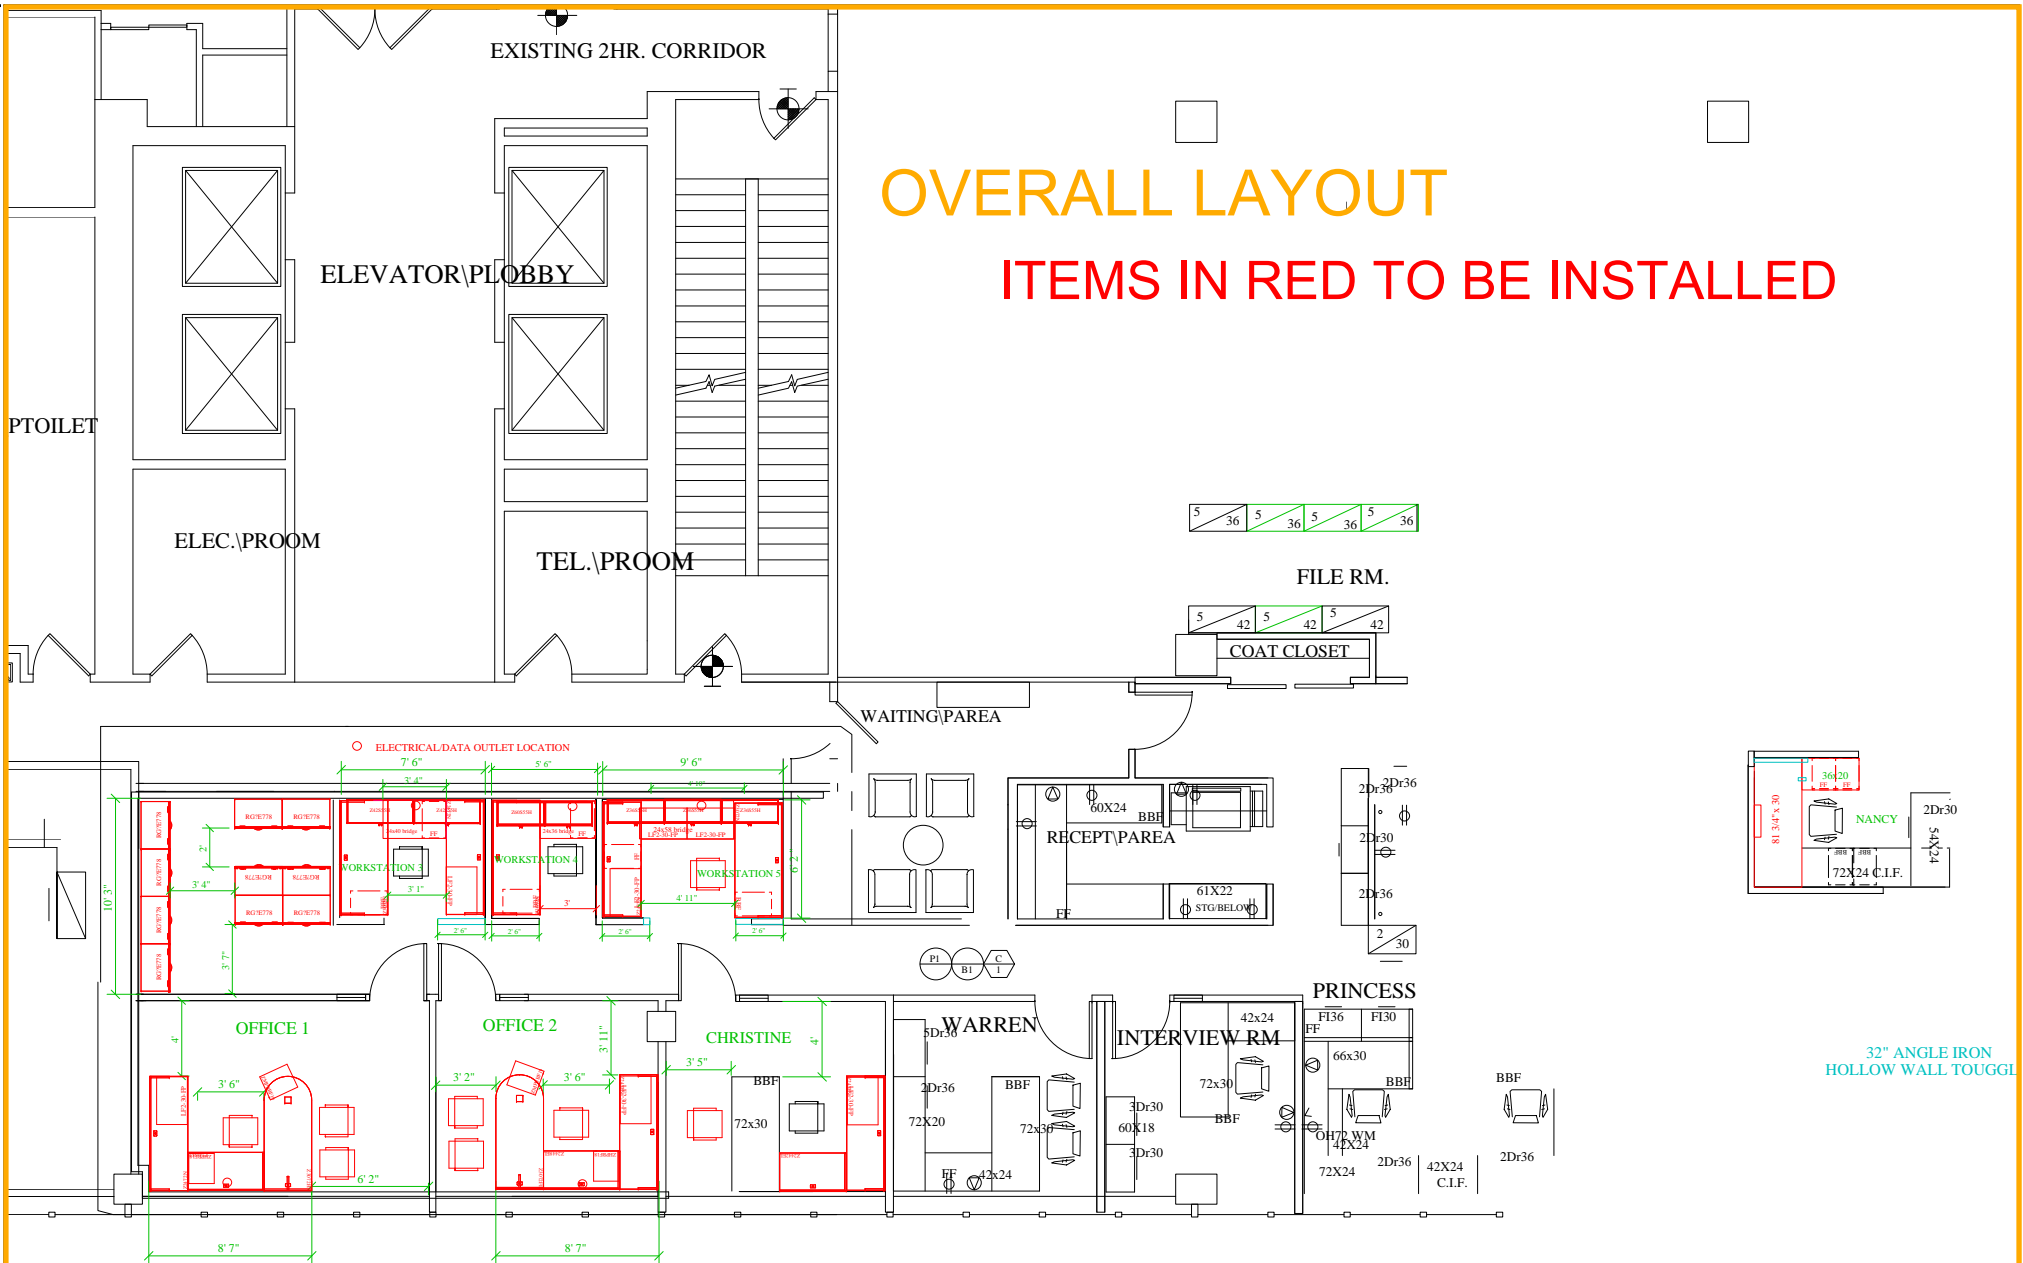

STYLE: 4" HIGH VINYL BASE ROLLED GOODS ONLY\LOCATION: GENERAL WALL BASE U.O.

ATCH/POLOR: RALPH LAUREN PAINTS URBAN LOFT UL37 TRIBECA EGGSHELL FINISH\FINISH: EGGSHELL FOR WALLS AND SEMI-GLOSS FOR CONVECTORS, DOORS AND DOOR FRAMES\LOCATION: GENERAL WALL PAINT THROUGHOUT U.O.

OFFICE #1 & 2

U-SHAPED DESKS WITH:


- [1] FIXED FILE/FILE PEDESTAL
- [1] MOBILE BOX/BOX/FILE PEDESTAL
- [1] LATERAL FILE
- [1] TASK CHAIR
- [1] GUEST CHAIR

CHRISTINE:

- [1] CREDENZA W/ LATERAL FILE
- [1] RETURN
- [1] GUEST CHAIR

*PLEASE NOTE THAT THE [2] TOPS WILL BE ARC TOPS SHOWN AS D-TOPS ON THE DRAWING FOR VISUAL PURPOSE ONLY

ARC TOP HAS NO MODESTY IN THE FRONT

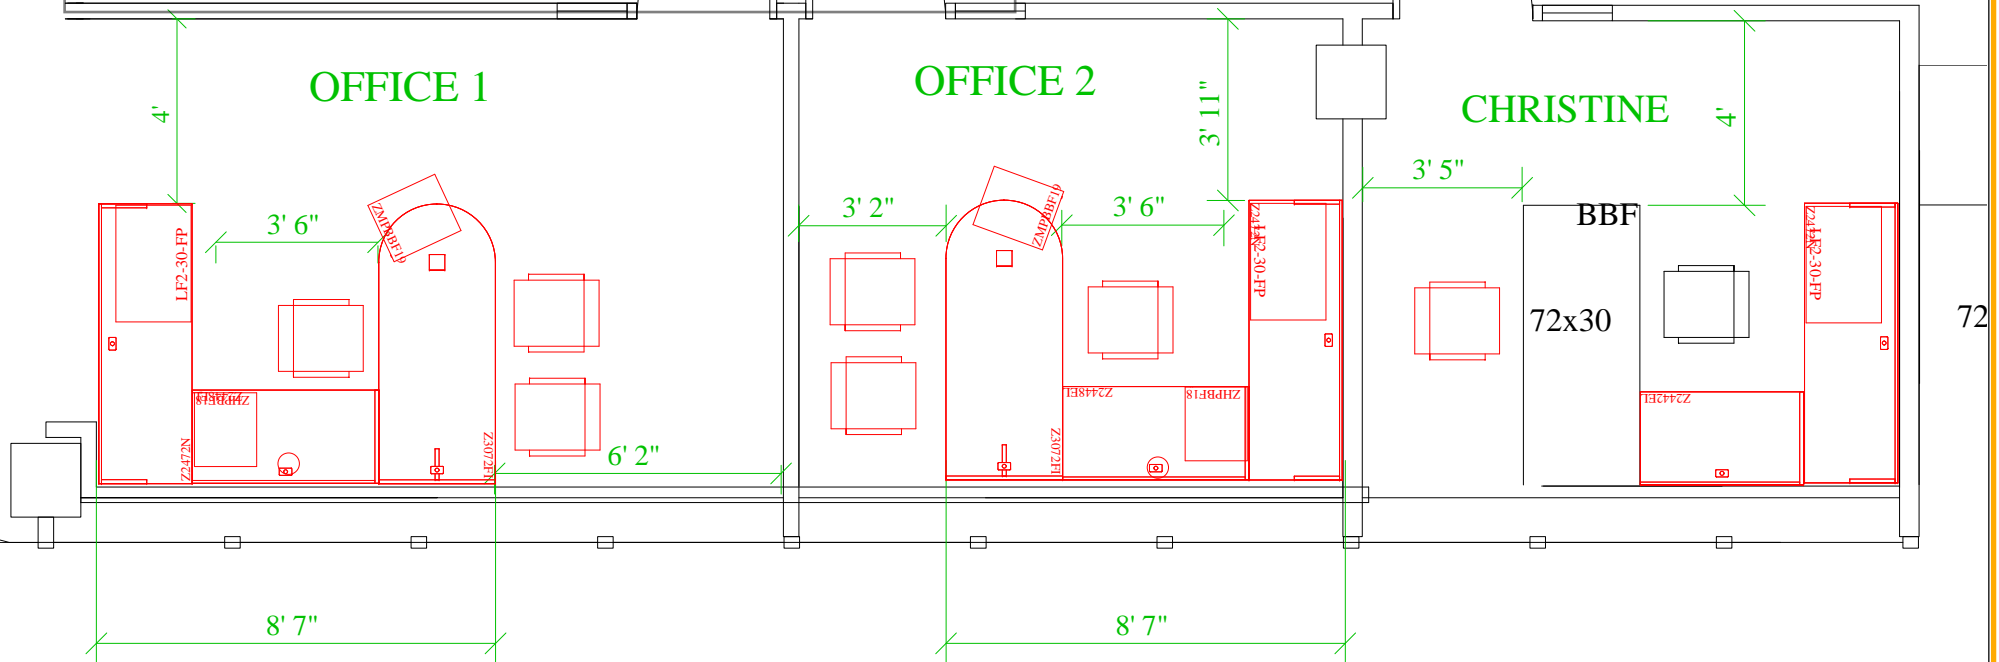

WORKSTATION #3

U-SHAPE DESKS WITH:

- [1] FIXED FILE/FILE PEDESTAL
- [1] FIXED BOX/BOX/FILE PEDESTAL
- [1] LATERAL FILE
- [2] 42"W WALL-MOUNTED OVERHEAD UNITS
- [2] 42" W TACKBOARDS

WORKSTATION #4:


L-SHAPE DESK WITH:

- [1] FIXED FILE/FILE PEDESTAL
- [1] FIXED BOX/BOX/FILE PEDESTAL
- [2] 30"W WALL-MOUNTED OVERHEAD UNITS
- [2] 30" W TACKBOARDS

WORKSTATION #5:


L-SHAPE DESK WITH:

- [1] FIXED FILE/FILE PEDESTAL
- [3] LATERAL FILES
- [1] FIXED BOX/BOX/FILE PEDESTAL
- [3] 36"W WALL-MOUNTED OVERHEAD UNITS
- [3] 36" W TACKBOARDS
- [1] TASK CHAIR

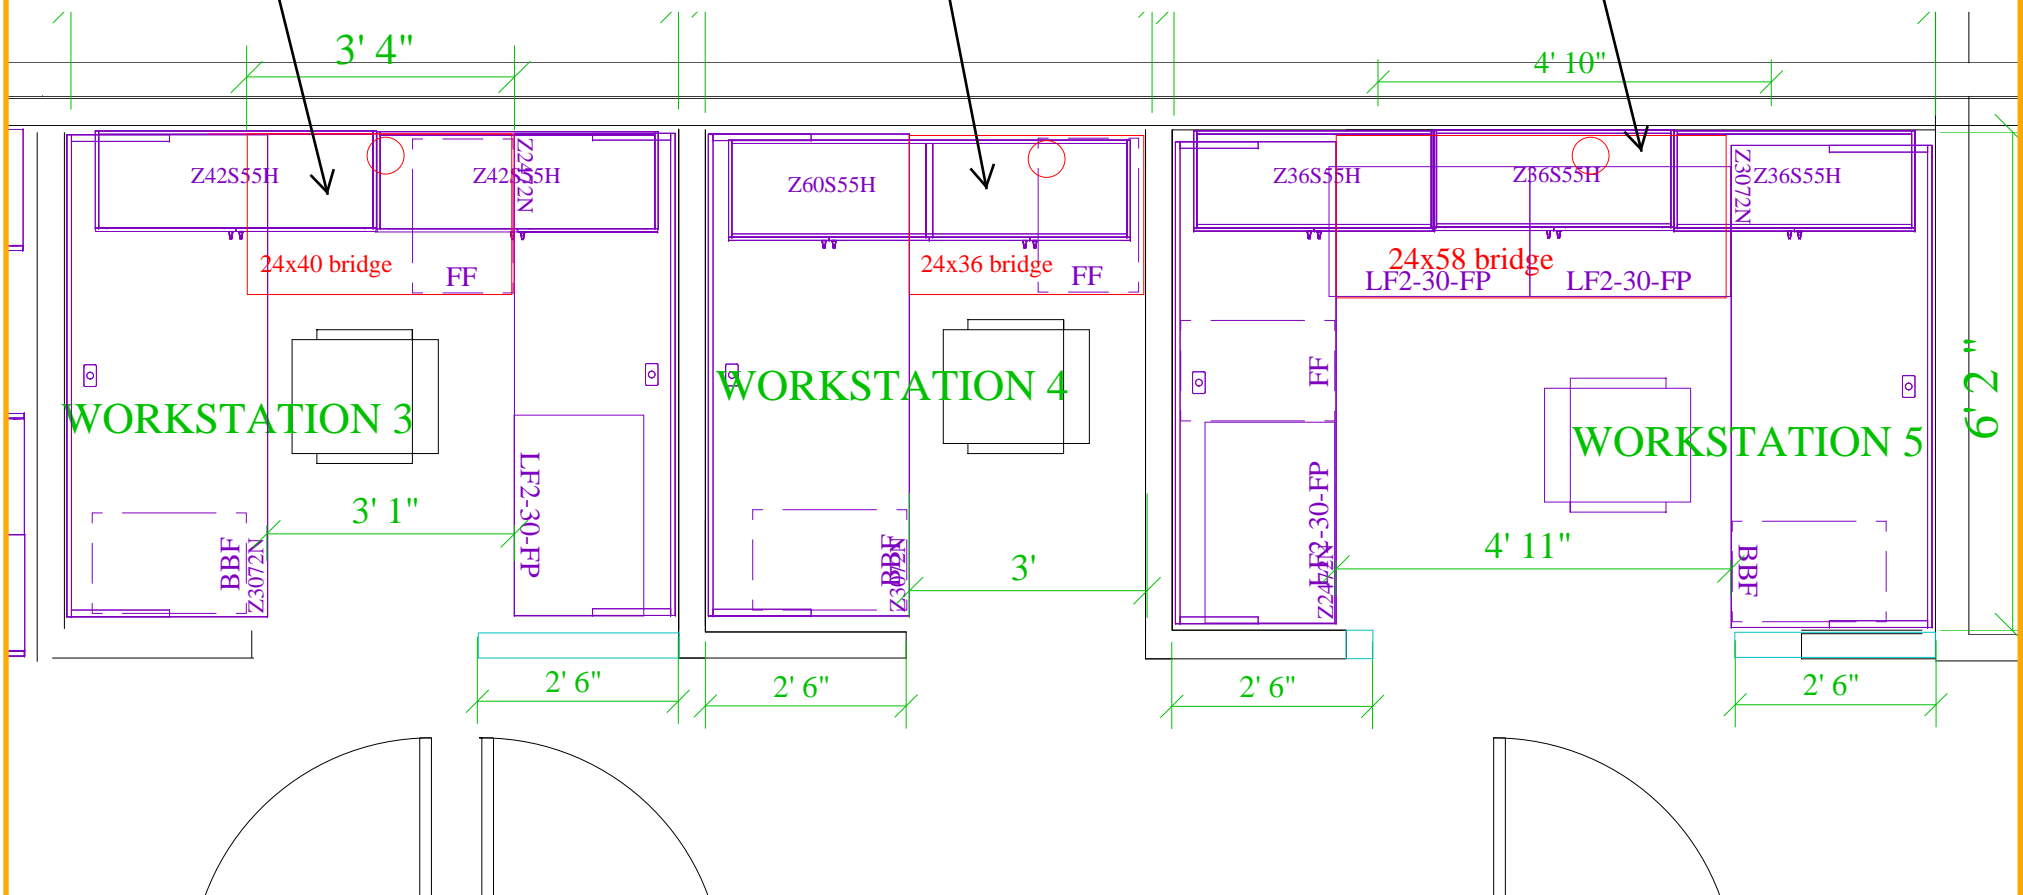

NANCY'S AREA

32" ANGLE IRON

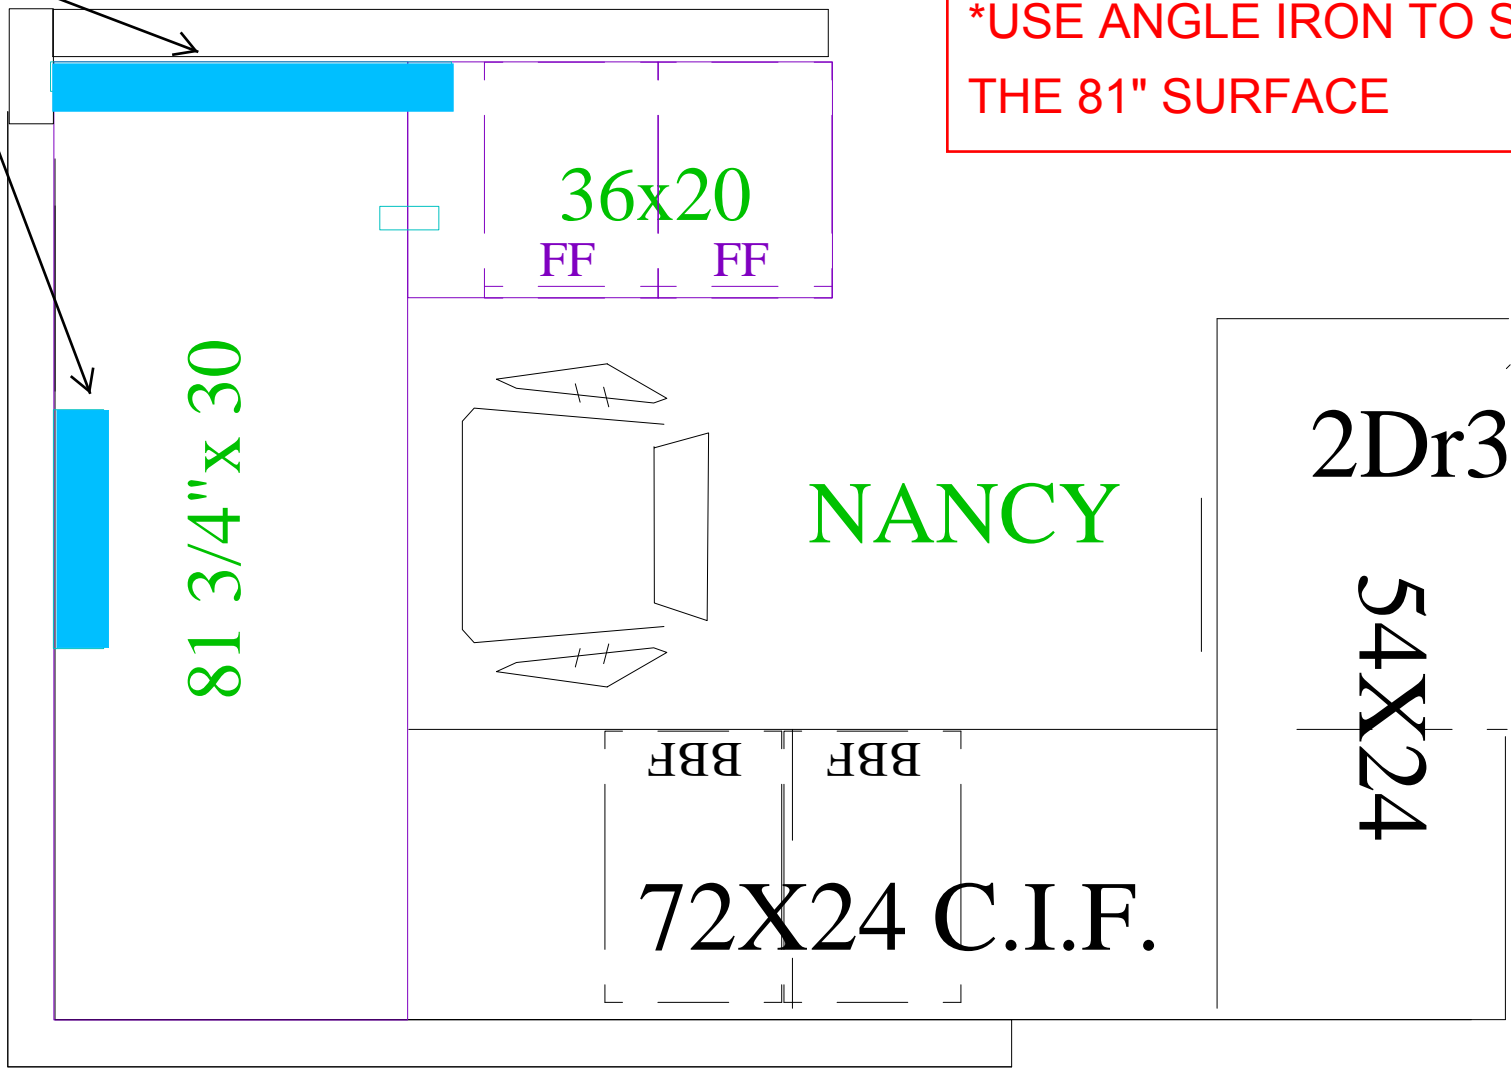

TO BE INSTALLED:

- [1] 81 3/4 x 30 WORKSURFACE
- [1] 36 x 20 WORKSURFACE
- [2] 18"D FILE/FILE PEDESTALS

*USE ANGLE IRON TO SUPPORT THE 81" SURFACE