

ALL DIMENSIONS MUST BE VERIFIED ON FIELD

CL-A

STATIONS: #1-5

53" H PANELS

13

STATIONS: #1

*78" WORKSURFACE -
TO BE CUT ON SITE TO
REQUIRED DIMENSIONS

*[2] LATERAL FILES

ACCESSORIES:


- [1] FILE/FILE CABINET
- [1] BOX/BOX/FILE CABINET
- [1] HALF-HEIGHT SHELF

LEGEND:

BLUE - GLASS STACKERS

PINK - POWER ELEMENTS

PURPLE - POWER PANELS W/
GLASS STACKER

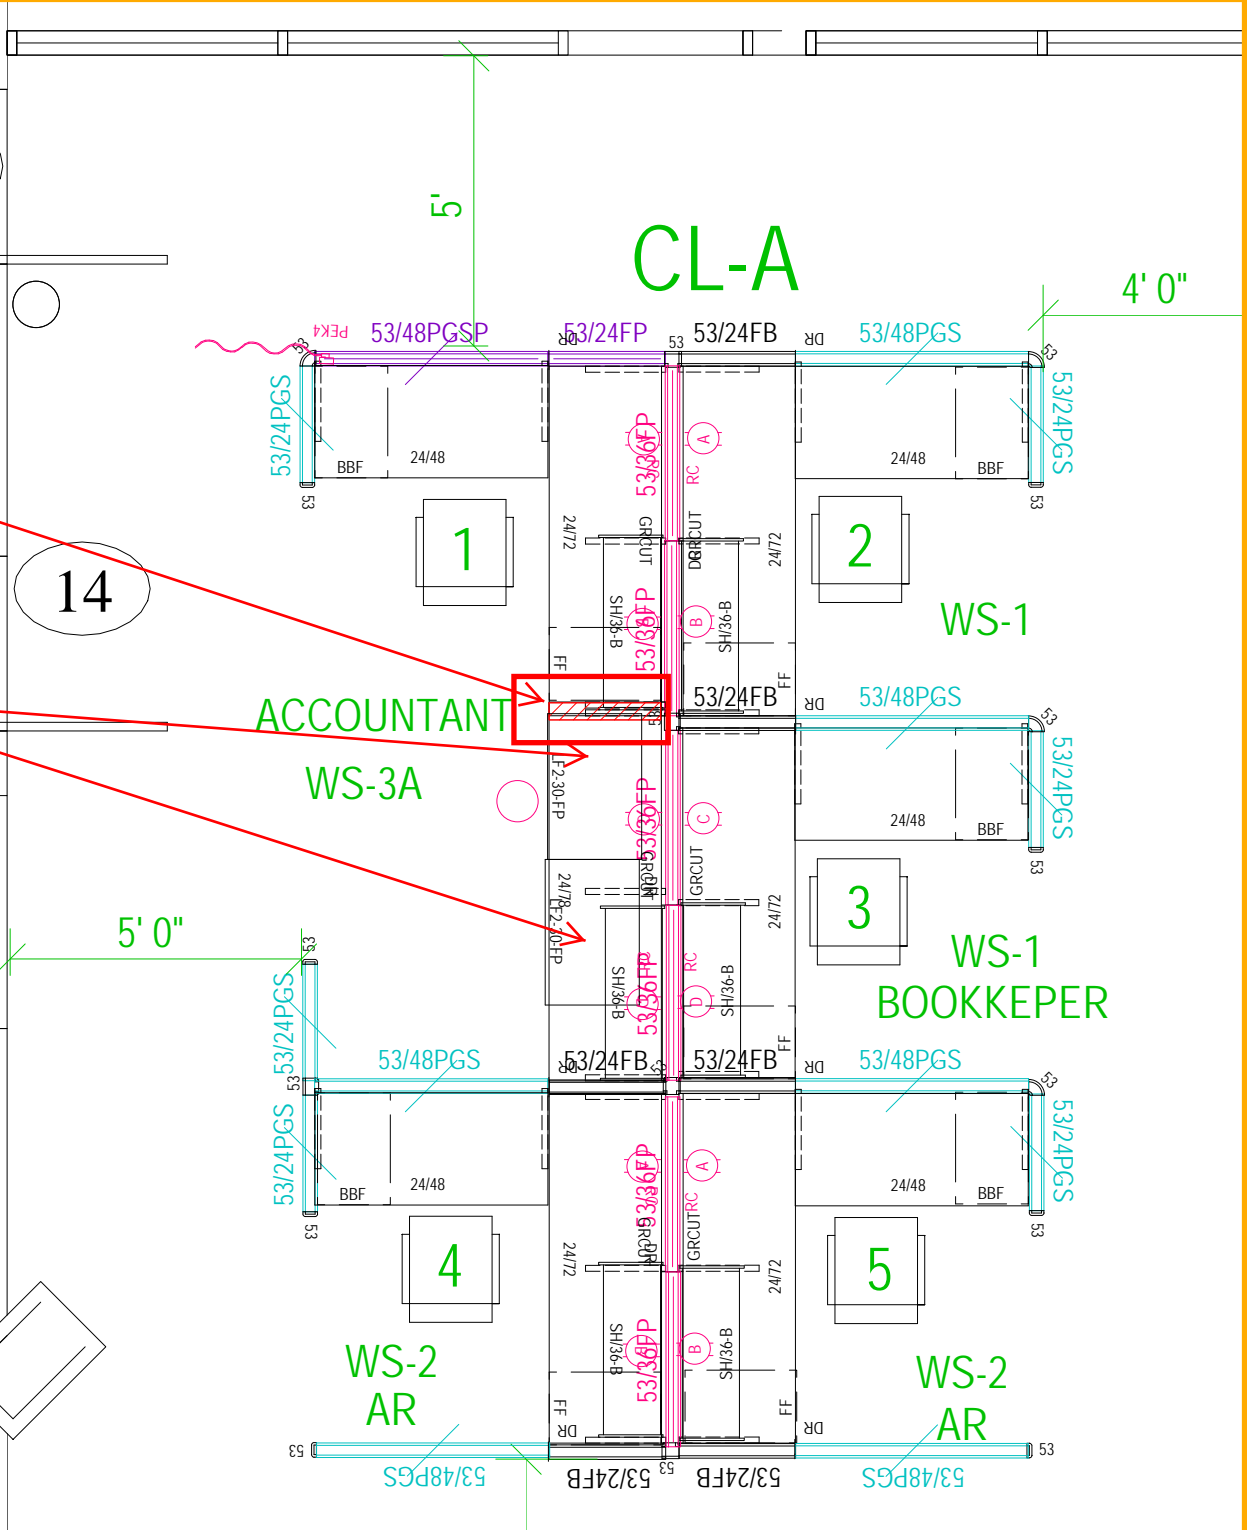

CL-B

STATIONS: #6-10

53" H PANELS

STATIONS: #8

*78" WORKSURFACE -
TO BE CUT ON SITE TO
REQUIRED DIMENSIONS

*[2] LATERAL FILES

ACCESSORIES:


- [1] FILE/FILE CABINET
- [1] BOX/BOX/FILE CABINET
- [1] HALF-HEIGHT SHELF


LEGEND:

BLUE - GLASS STACKERS

PINK - POWER ELEMENTS

PURPLE - POWER PANELS W/
GLASS STACKER

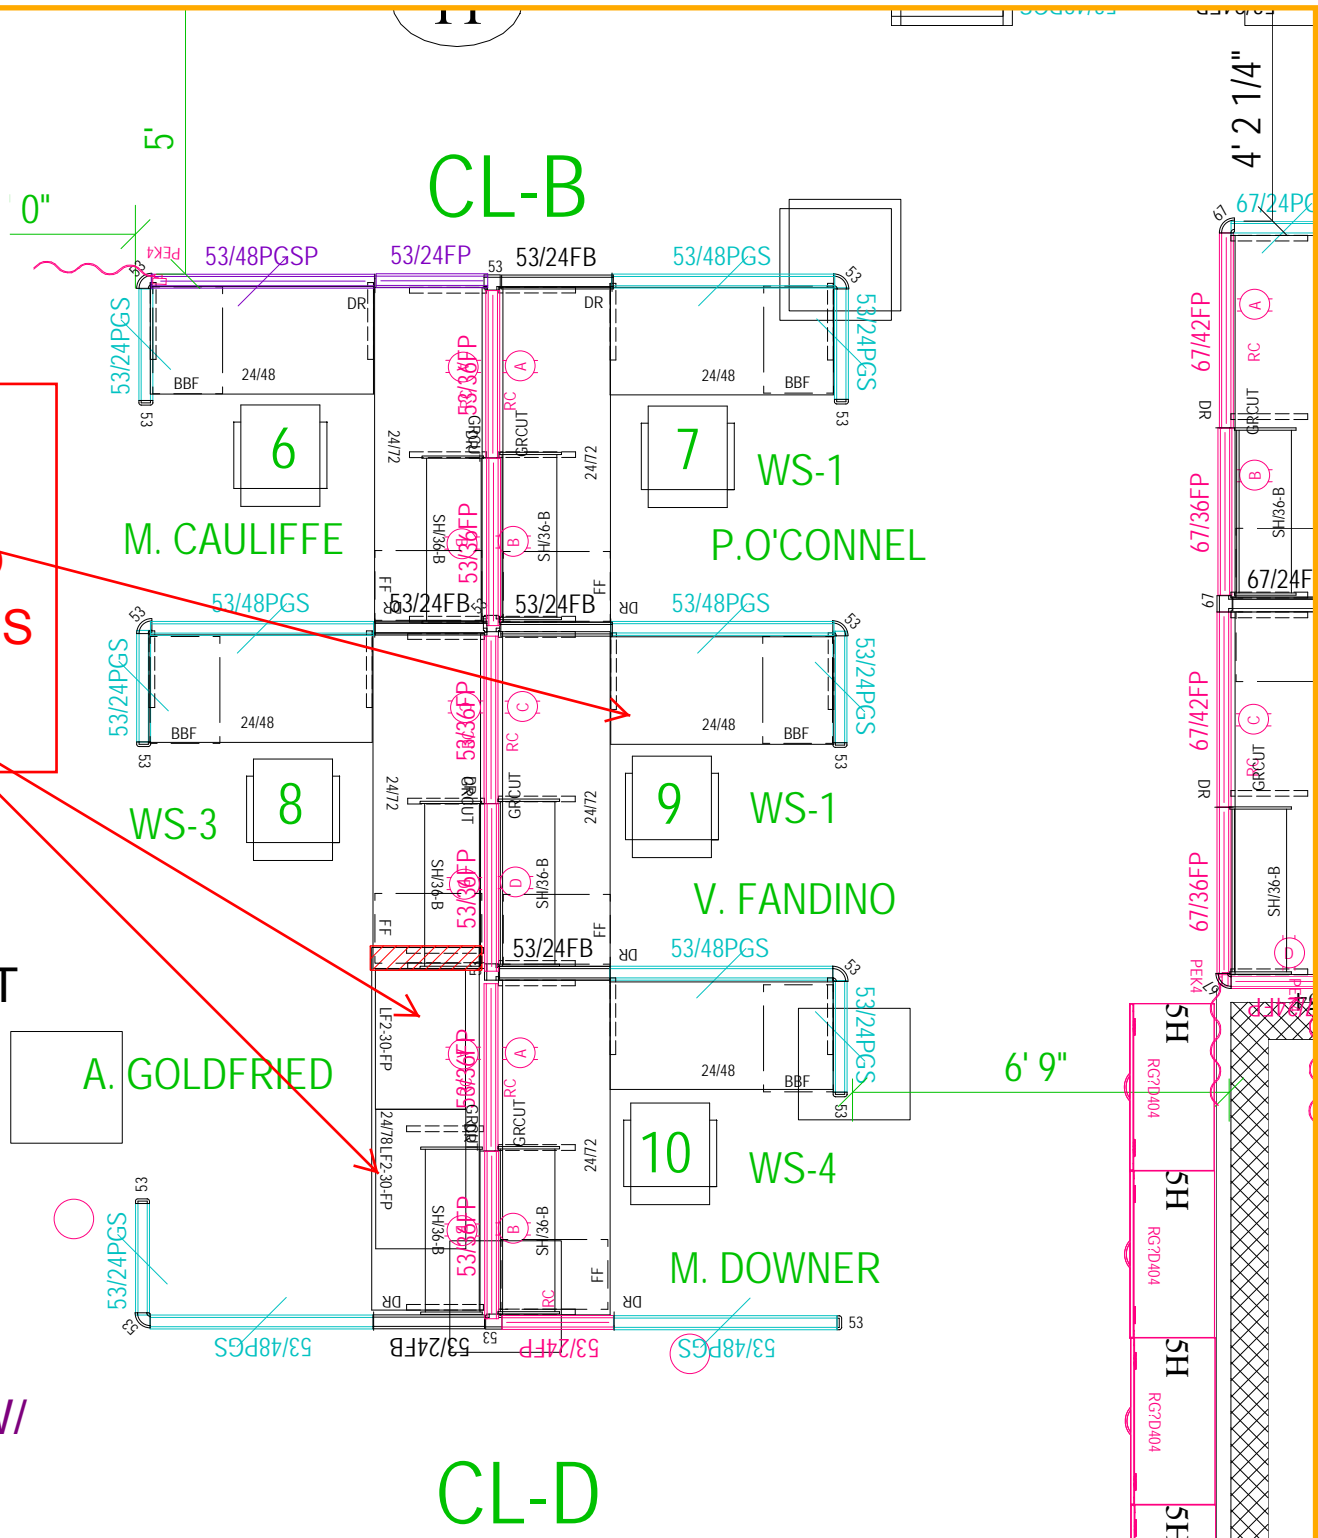

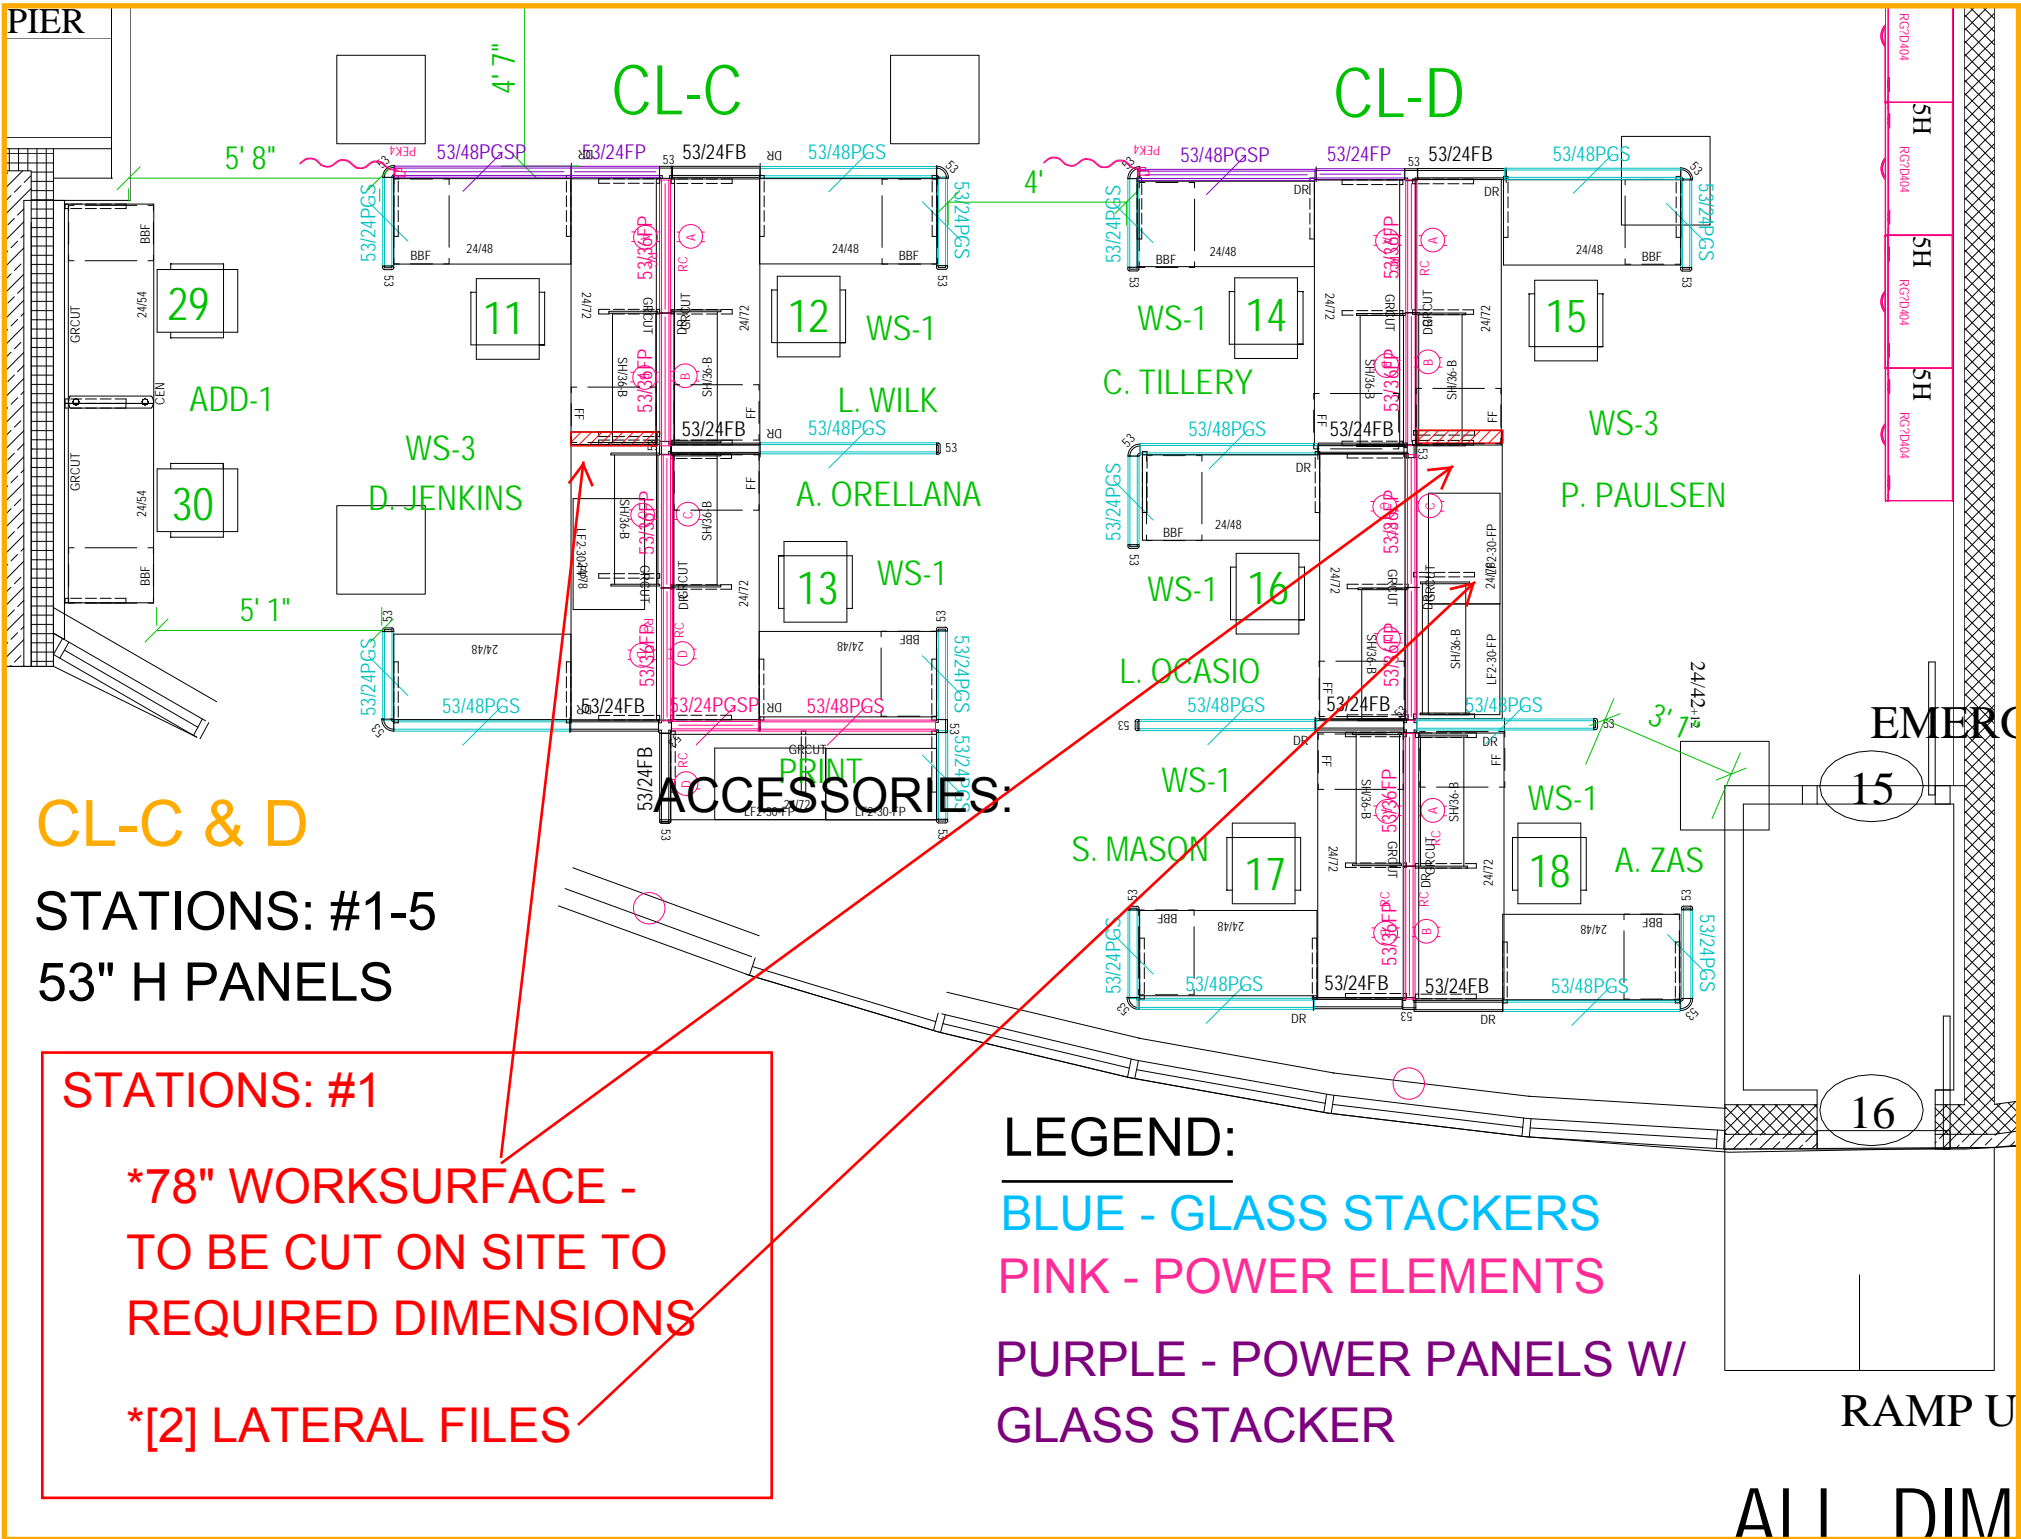

CL-C & D

STATIONS: #1-5
53" H PANELS

STATIONS: #1

*78" WORKSURFACE -
 TO BE CUT ON SITE TO
 REQUIRED DIMENSIONS

*[2] LATERAL FILES

ACCESSORIES:

LEGEND:

BLUE - GLASS STACKERS
PINK - POWER ELEMENTS
**PURPLE - POWER PANELS W/
 GLASS STACKER**

ALL DIM

48

PUNI-SEX/PADA/P...ILET-1

CL-E

[3] STATIONS #19-21

C. MAHARA

WS-6

19

M. SHARMA

WS-5

20

CL-E

P. FERRARA

WS-3B

21

4' 2 1/4"

5' 3 1/4"

